




3M x 3M SHELL BOOTH

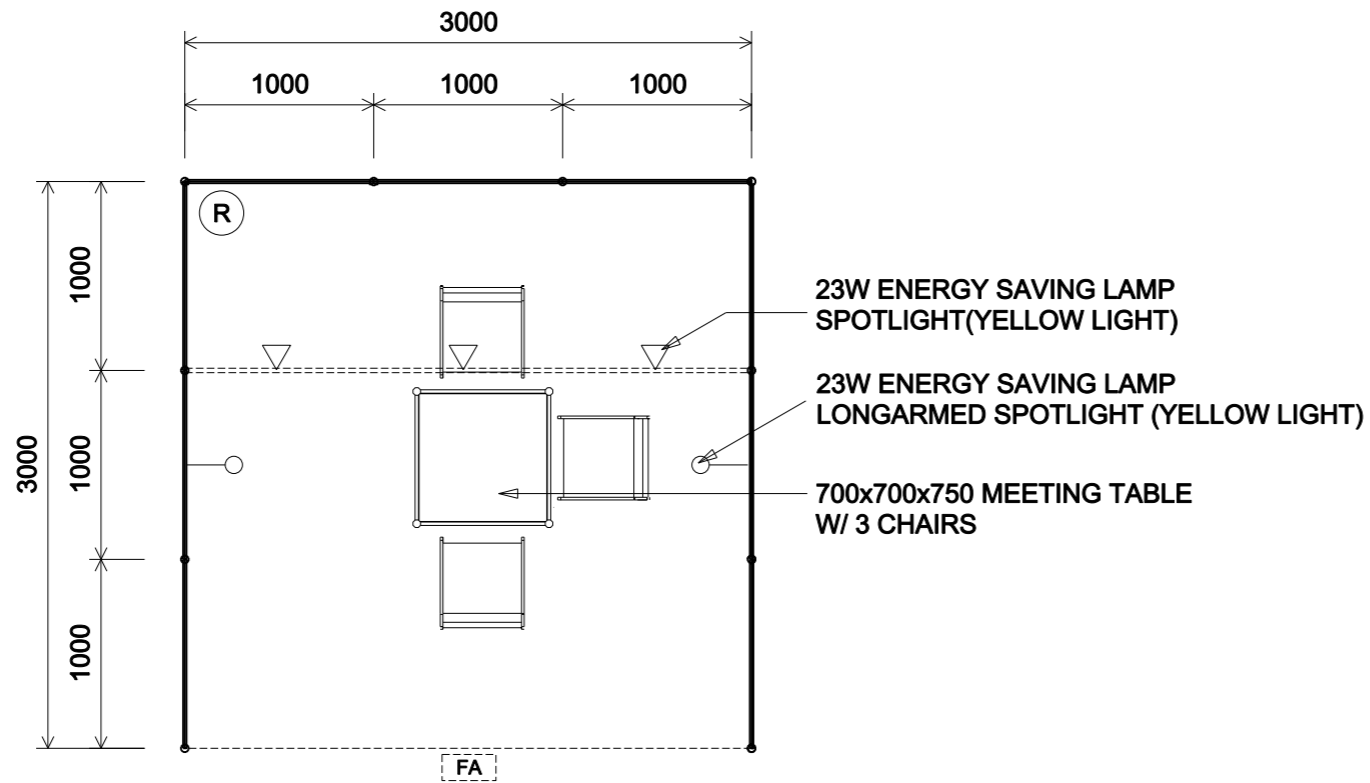

TOP VIEW

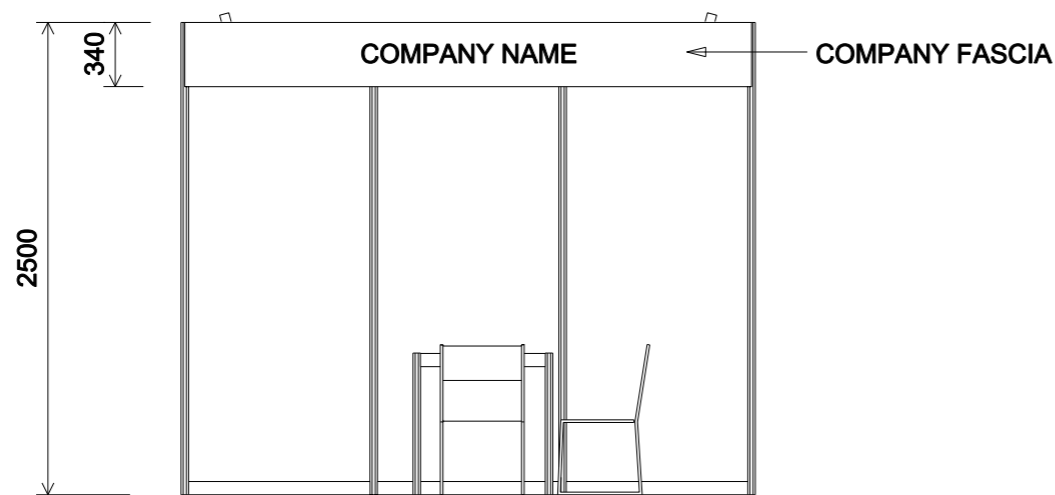

FRONT ELEVATION

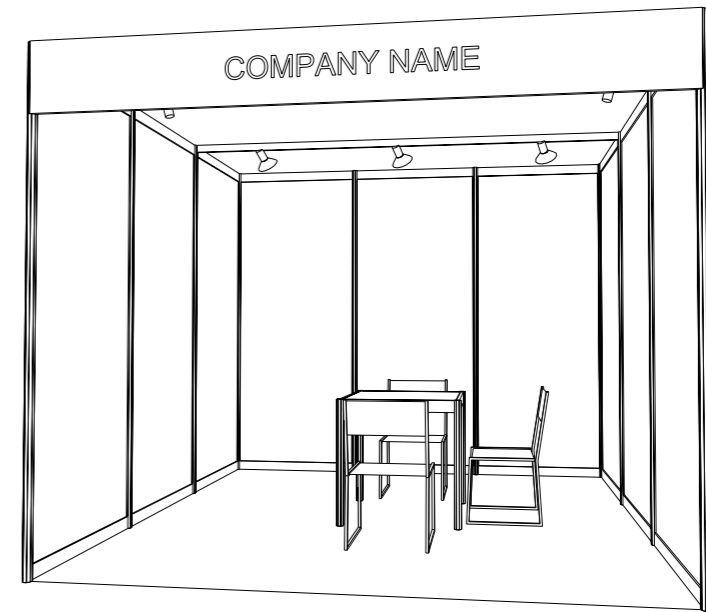

PERSPECTIVE (N.T.S)

SHELL BOOTH FACILITIES

LEGEND	DESCRIPTION	QTY
	MEETING TABLE 700x700x750mm (LxWxH)	1
	BLACK LEATHER CHAIR	3
	COMPANY FASCIA	1
	23W ENERGY SAVING LAMP LONGARMED SPOTLIGHT (YELLOW LIGHT)	2
	23W ENERGY SAVING LAMP SPOTLIGHT(YELLOW LIGHT)	3
	CARPET	9 SQ.M.
	CEILING BEAM	3M
	RUBBISH BIN	1

FILE PATH - G:\a-Booth drawing\0427 AWE_Print_Pack\CR INTERNAL USE\B07A_3x3_shell.dgn



NOTES UNLESS OTHERWISE SPECIFIED ALL DIMENSIONS ARE IN MM.

.....
.....
.....

REVISION

DATE: 27-10-2011

SCALE: 1 : 40(A3)

DRAWN BY: marky

CHECKED BY:

TITLE

3M x 3M
SHELL BOOTH

PROJECT

HK INT'L
PRINTING & PACKAGING
FAIR

DATE: 27-30 APR 2012

SHEET

B07A