




4M x 3M STANDARD BOOTH (GREEN LIVING ZONE)

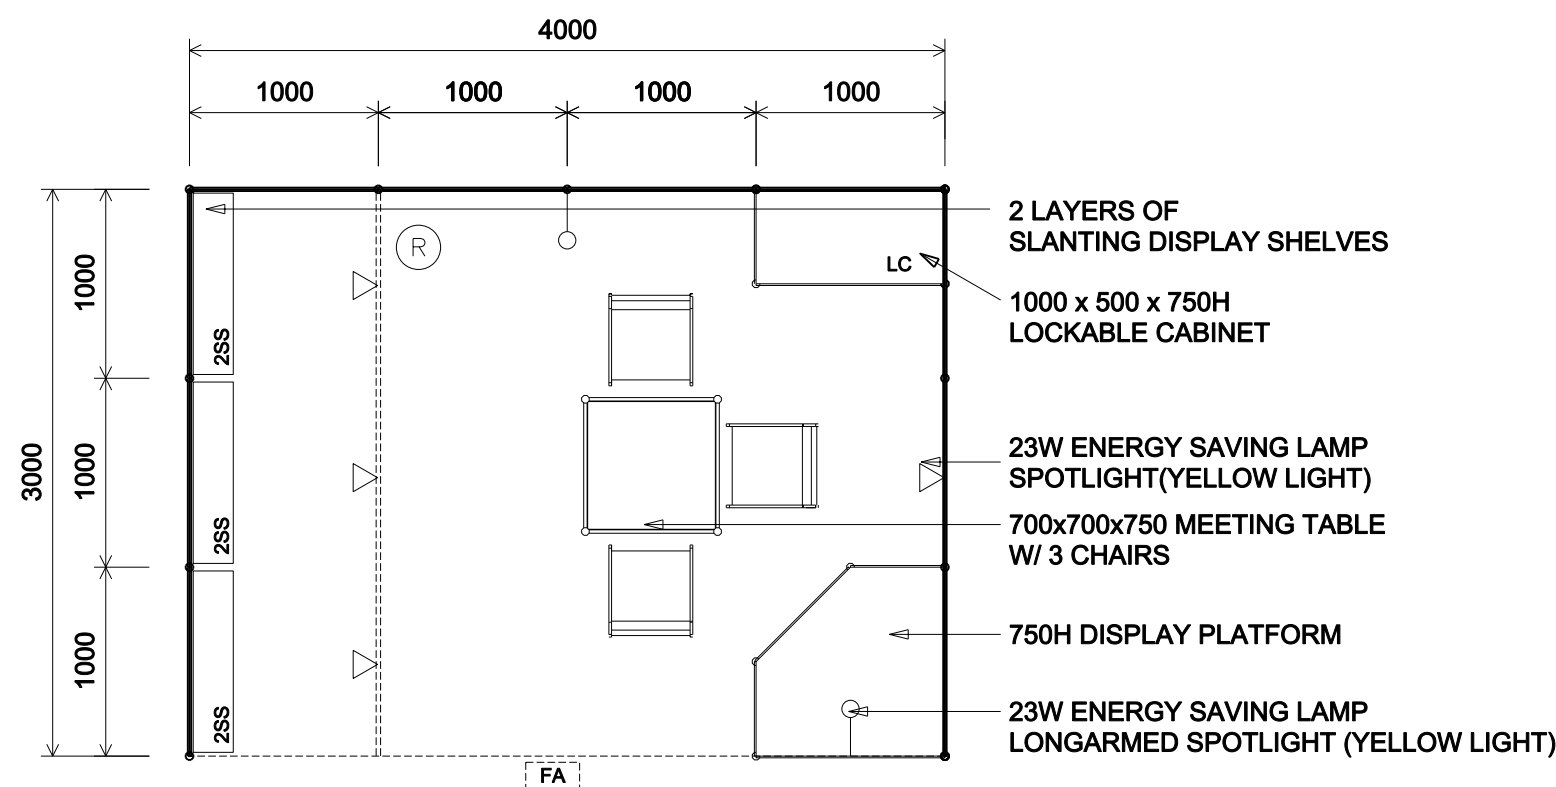

TOP VIEW

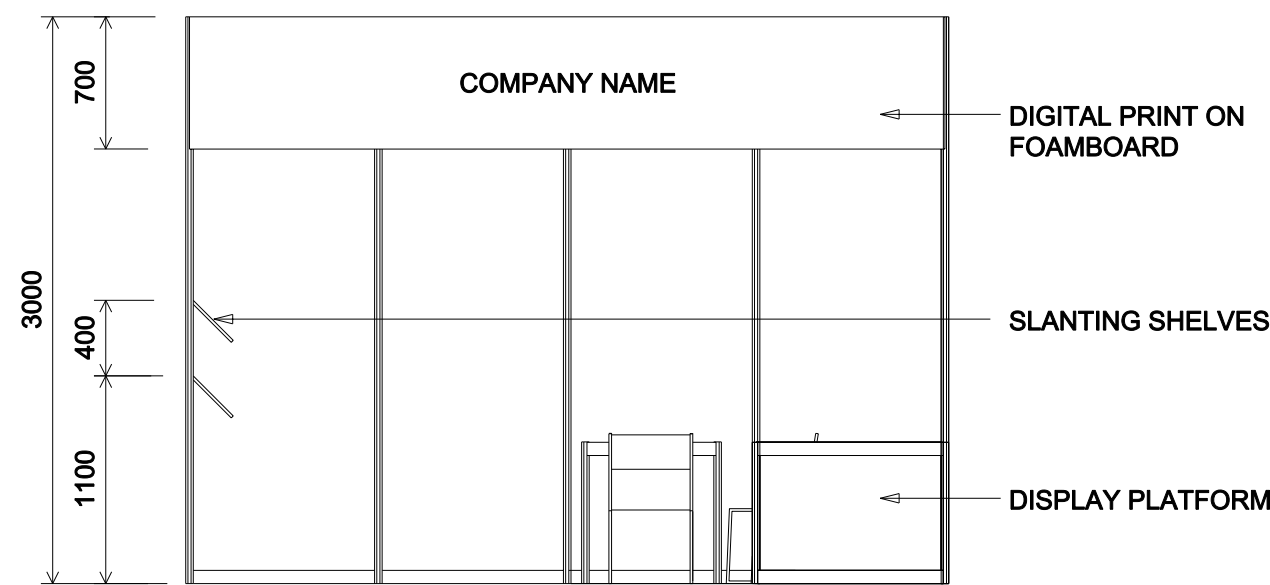

FRONT ELEVATION

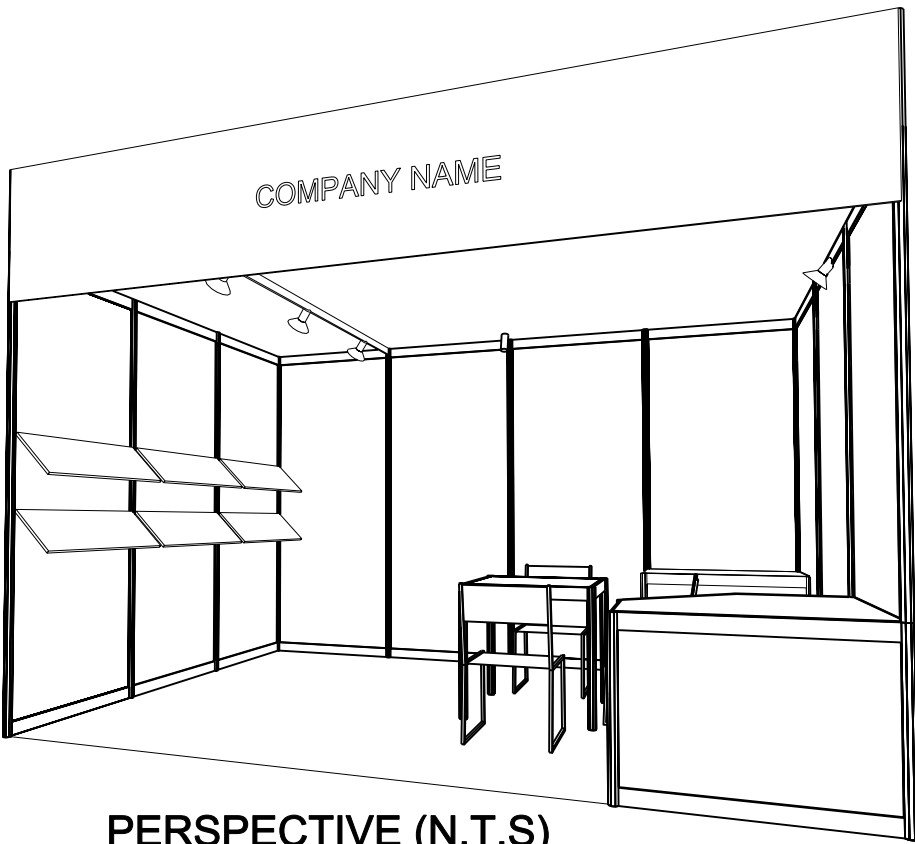

PERSPECTIVE (N.T.S)

STANDARD BOOTH FACILITIES

LEGEND	DESCRIPTION	QTY
	1000 X 1000 X 750MM H DISPLAY PLATFORM	1
	MEETING TABLE 700x700x750mm (LxWxH)	1
	BLACK LEATHER CHAIR	3
	COMPANY FASCIA	1
	23W ENERGY SAVING LAMP LONGARMED SPOTLIGHT (YELLOW LIGHT)	2
	23W ENERGY SAVING LAMP SPOTLIGHT(YELLOW LIGHT)	4
	CARPET	12 SQ.M.
	CEILING BEAM	3M
	SLANTING SHELVES	6M
	RUBBISH BIN	1
	1000L x 500D x 750MM H LOCKABLE CABINET	1

NOTES UNLESS OTHERWISE SPECIFIED ALL DIMENSIONS ARE IN MM.

.....
.....
.....

REVISION

DATE: 08-08-14
SCALE: 1 : 40(A3)
DRAWN BY: marky
CHECKED BY:

TITLE
4M x 3M
STANDARD BOOTH
(GREEN LIVING ZONE)

PROJECT
HK INT'L
PRINTING & PACKAGING
FAIR

SHEET

B10D

