



FILE PATH - \\HKNTS012\PC & MAC Share\ESPC\va-Booth drawing\0427 Print_packaging\CR INTERNAL USE\B08D_3x3_GreenLivZone.dgn

3M x 3M STANDARD BOOTH (GREEN ZONE)

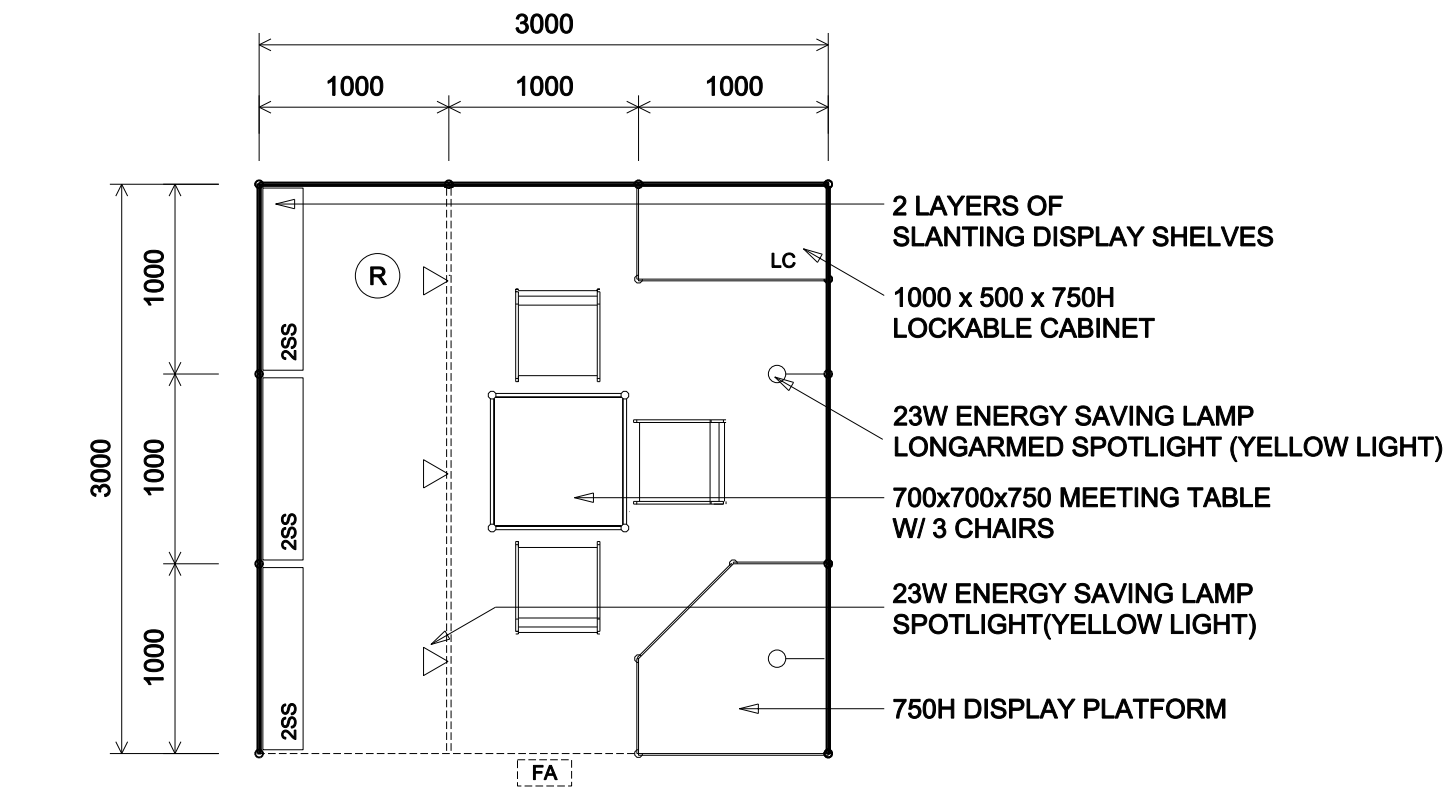

TOP VIEW

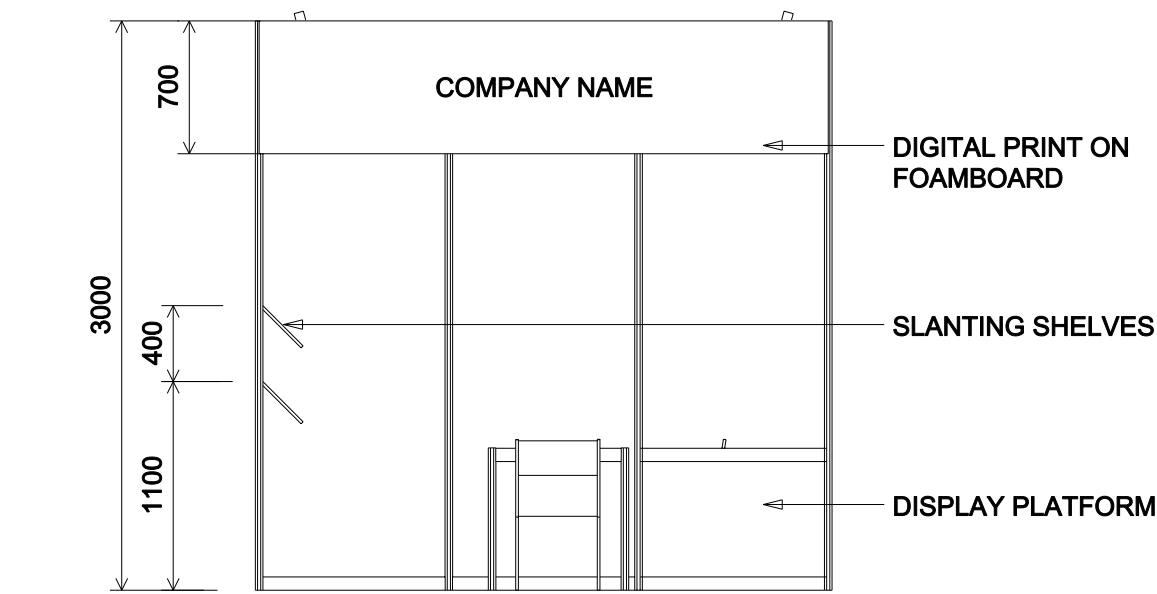

FRONT ELEVATION



PERSPECTIVE (N.T.S)

STANDARD BOOTH FACILITIES

LEGEND	DESCRIPTION	QTY
	1000 X 1000 X 750MM H DISPLAY PLATFORM	1
	MEETING TABLE 700x700x750mm (LxWxH)	1
	BLACK LEATHER CHAIR	3
	COMPANY FASCIA	1
	23W ENERGY SAVING LAMP LONGARMED SPOTLIGHT (YELLOW LIGHT)	2
	23W ENERGY SAVING LAMP SPOTLIGHT(YELLOW LIGHT)	3
	CARPET	9 SQ.M.
	CEILING BEAM	3M
	SLANTING SHELVES	6M
	RUBBISH BIN	1
	1000L x 500D x 750MM H LOCKABLE CABINET	1



NOTES UNLESS OTHERWISE SPECIFIED ALL DIMENSIONS ARE IN MM.

.....
.....
.....

.....
.....
.....

REVISION

16-07-14

DATE:	03/02/15
SCALE:	1 : 40(A3)
DRAWN BY:	JOANNE
CHECKED BY:	

TITLE

3M x 3M
STANDARD BOOTH
(GREEN ZONE)

PROJECT

HK INT'L
PRINTING & PACKAGING
FAIR

SHEET

B08D