



Premium Booth 3mW x 3mD Left side Corner booth


PP-B-9-L Cnr
3mW x 3mD x 3.5mH

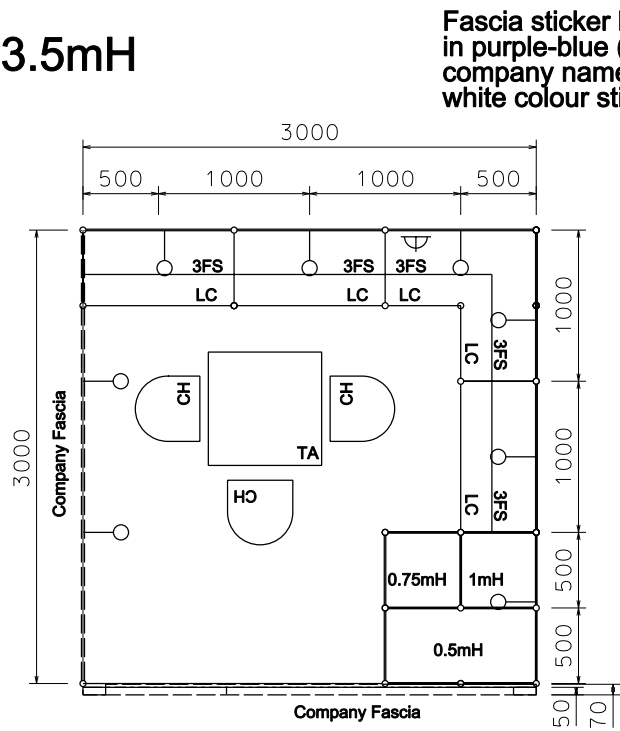


PLAN

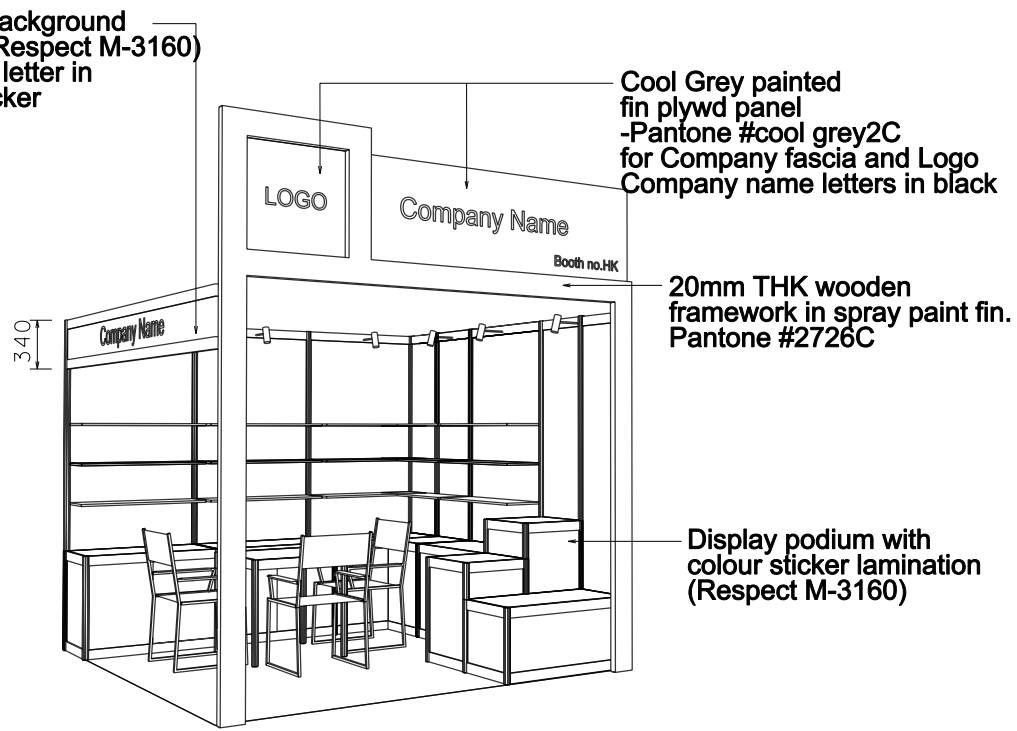

PERSPECTIVE N.T.S

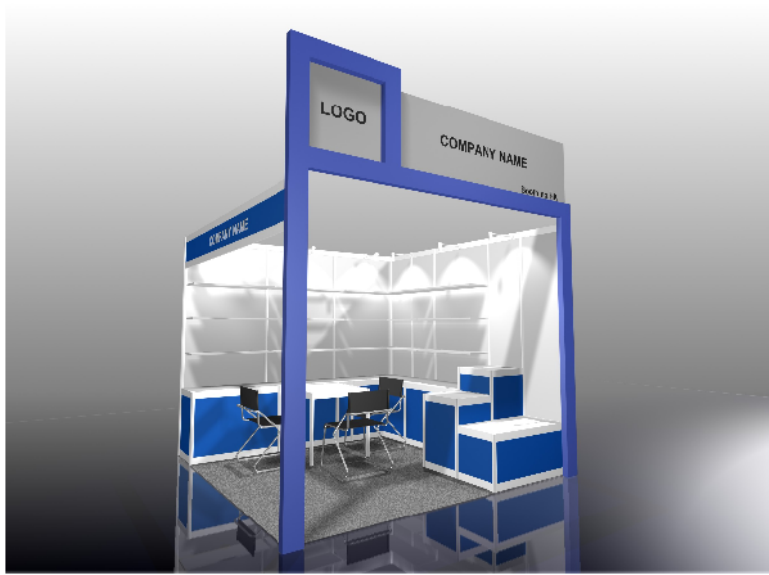

COLOUR PERSPECTIVE N.T.S

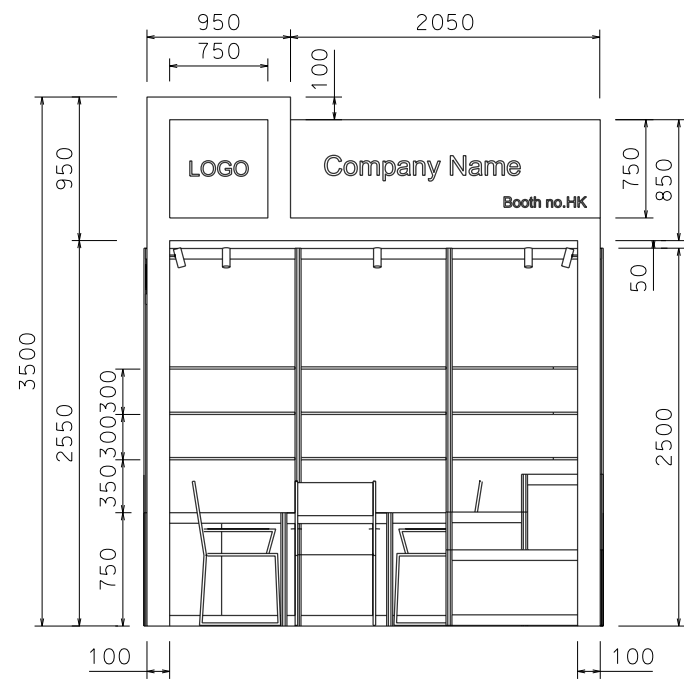

FRONT ELEVATION

BOOTH SPECIFICATION		QTY
	Lockable cabinet in purple-blue sticker lamination (1mL x 0.5mD x 0.75mH)	4.5
	Wooden shelf (flat) (1mL x 0.3mD)	15
	0.5mX 0.5mX 1mH display podium in blue sticker lamination	1
	0.5mX 0.5mX 0.75mH display podium in blue sticker lamination	1
	1mX 0.5mX 0.5mH display podium in blue sticker lamination	1
	Square meeting table (0.7m X0.7m x 0.75mH)	1
	Black leather chair	3
	Longarmed spotlight w/23 watt energy saving lamp (yellow)	8
	500w Square pin power socket	1
	Company logo	1

FILE PATH - K:\Local Fair Premium Booth 2011\Print Pack\PP-B-9-L-2dLayout.dgn



NOTES UNLESS OTHERWISE SPECIFIED ALL DIMENSIONS ARE IN MM.

.....
.....
.....

.....
.....
.....

REVISION
31-12-2008 .
07-01-2009
15-01-2009
09-02-2009
20-05-2009
14-07-2009
20-01-2010

DATE: 20-01-2010
SCALE: 1 : 50 (A3)
DRAWN BY: ..
CHECKED BY:

TITLE
Premium Booth
PP-B-9
L- Corner

PROJECT
PREMIUM BOOTH
3m x 3m
DATE: XXXXXXXX

SHEET
PP-B01a