



4M x 3M BASIC RIGHT CORNER BOOTH

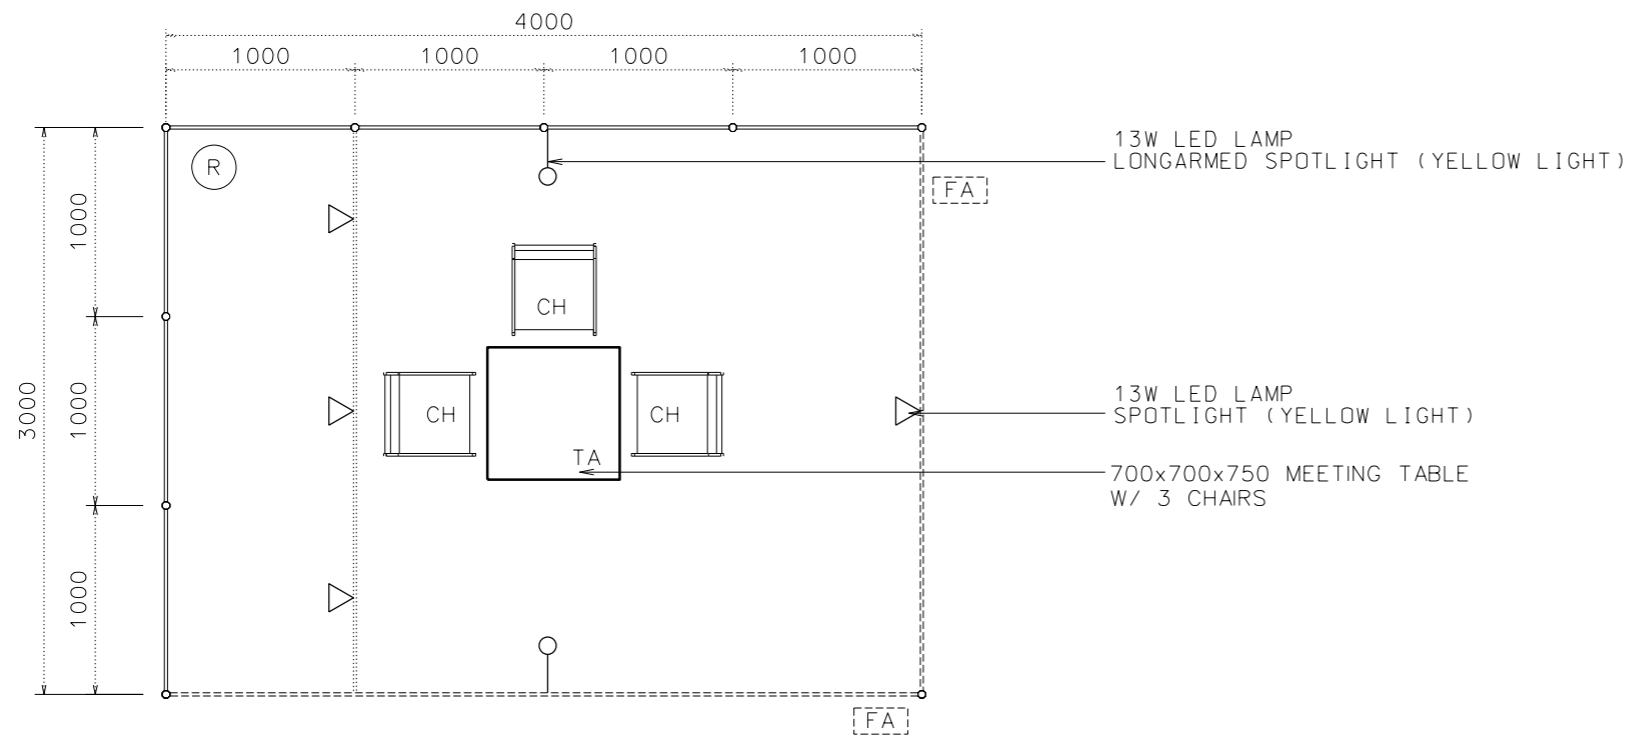


TOP VIEW

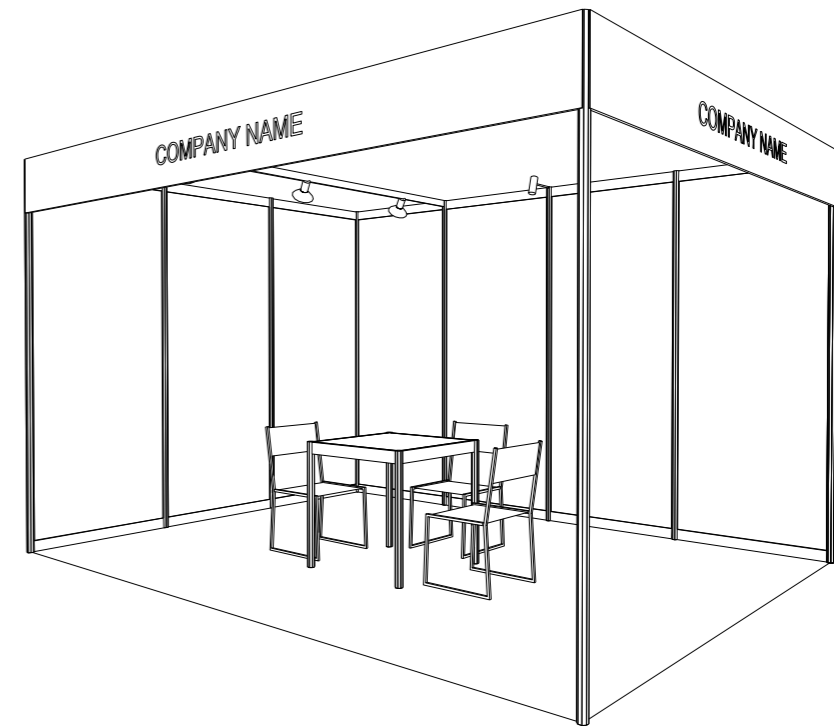

PERSPECTIVE

SHELL BOOTH FACILITIES

LEGEND	DESCRIPTION	
	MEETING TABLE 700X 700 X750MM (LXWXH)	1
	BLACK LEATHER CHAIR	3
[FA]	COMPANY FASCIA	2
	13W LED LAMP LONGARMED SPOTLIGHT (YELLOW LIGHT)	2
	13W LED LAMP SPOTLIGHT (YELLOW LIGHT)	4
	CARPET	12 SQM
=====	CEILING BEAM	3M
(R)	RUBBISH BIN	1

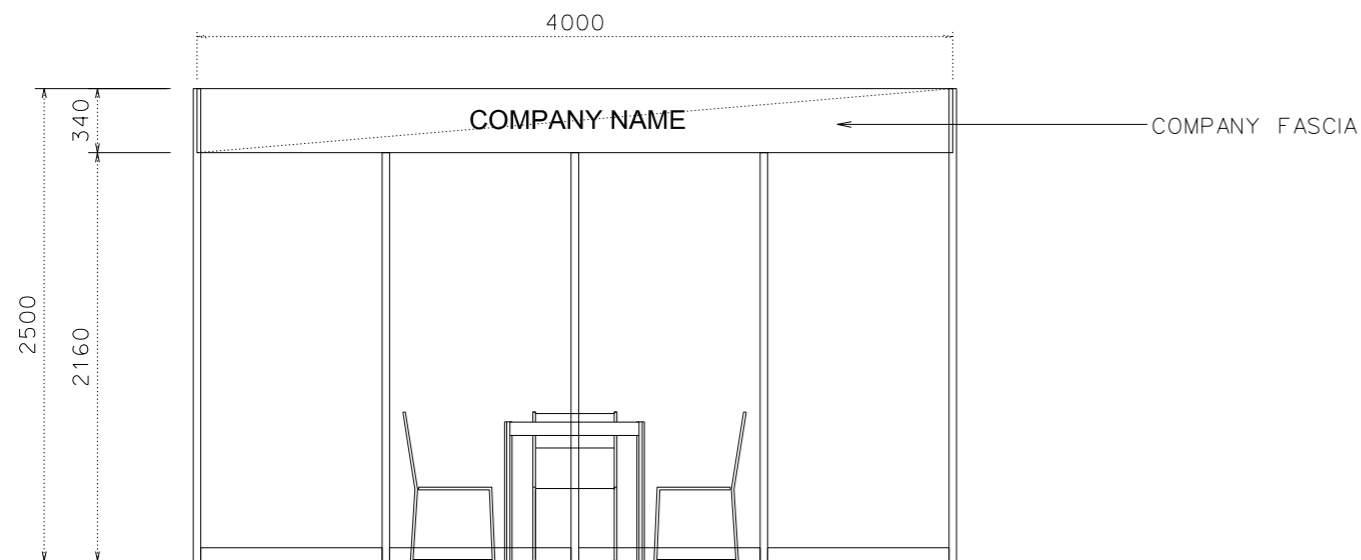

FRONT ELEVATION

FILE PATH - I:\o-Booth drawing\0427 Print_packaging\CR INTERNAL USE\Basic\B09BC_4x3_basic_corner.dgn



NOTES UNLESS OTHERWISE SPECIFIED ALL DIMENSIONS ARE IN MM.

.....
.....
.....

REVISION

DATE: 09/12/2021
SCALE: 1 : 40 (A3)
DRAWN BY: JASON
CHECKED BY:

TITLE
4M x 3M
BASIC RIGHT CORNER
BOOTH

PROJECT
HK INT'L
PRINTING & PACKAGING
FAIR 2022
DATE: 27-30/04/2022

SHEET

B09B