




4M x 3M STANDARD BOOTH (RETAIL DISPLAY, ADVERTISING AND SIGNS)

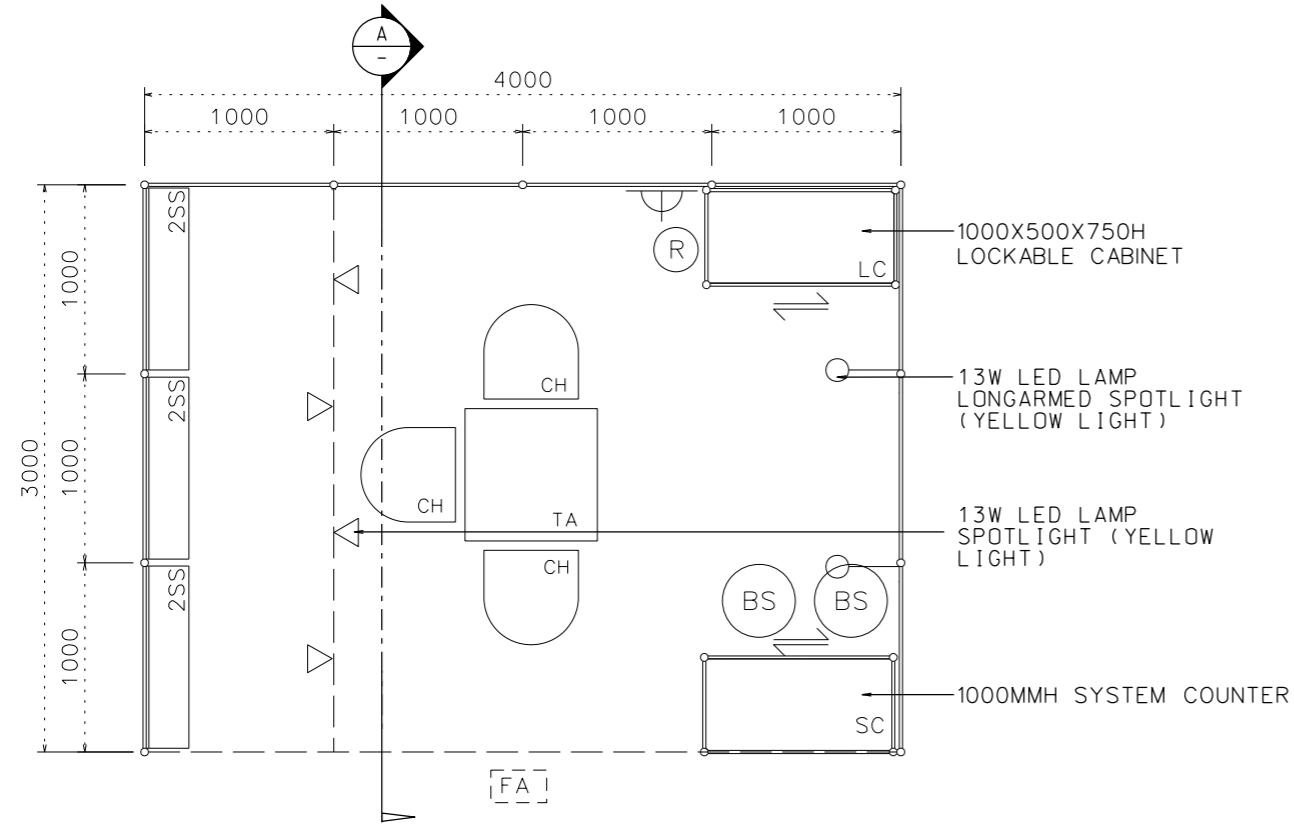


TOP VIEW

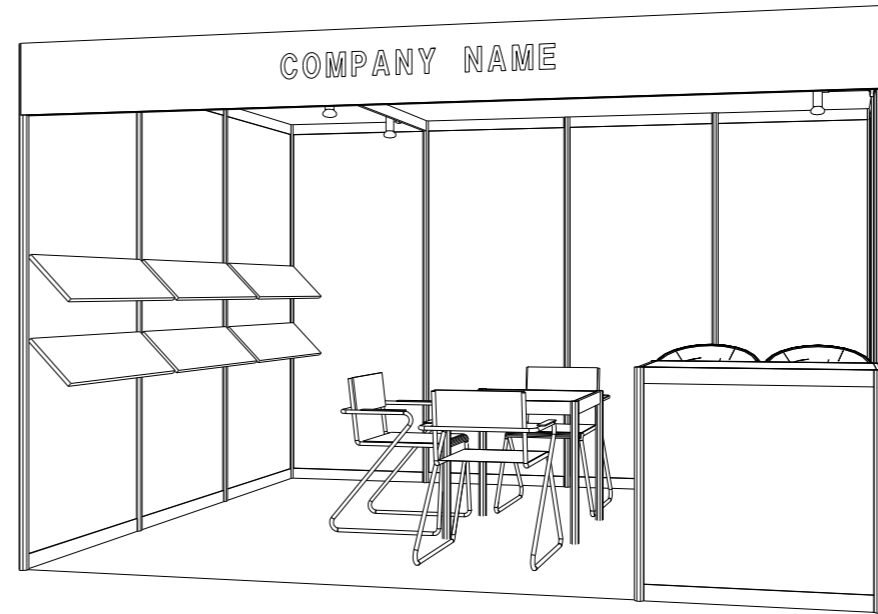

PERSPECTIVE VIEW

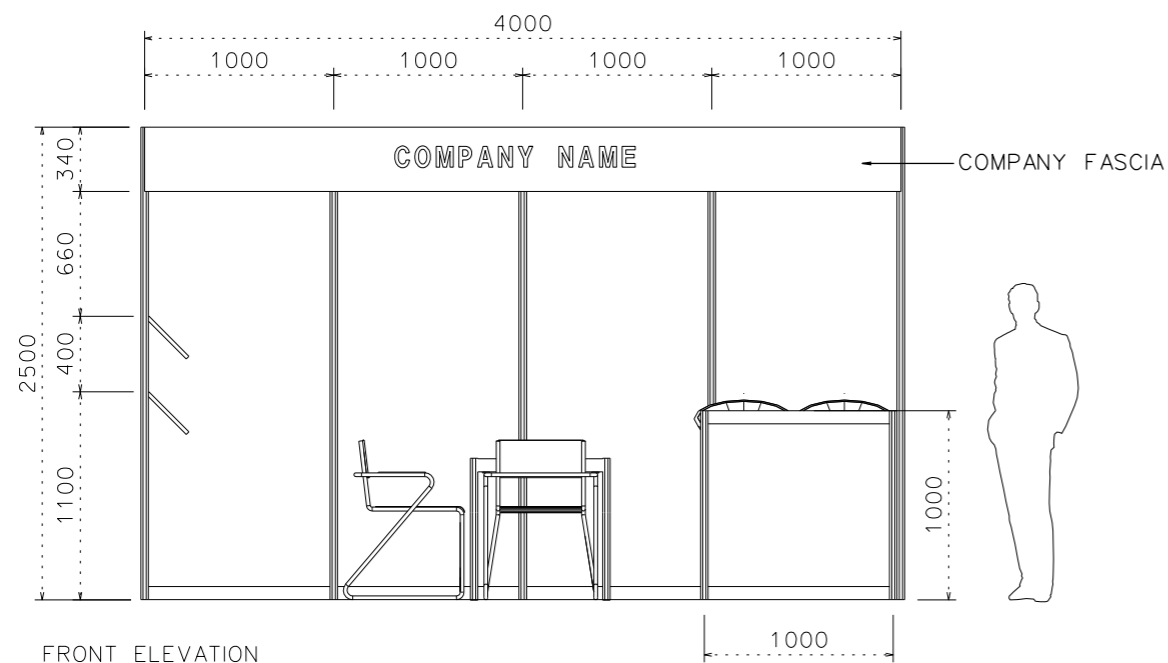

FRONT ELEVATION

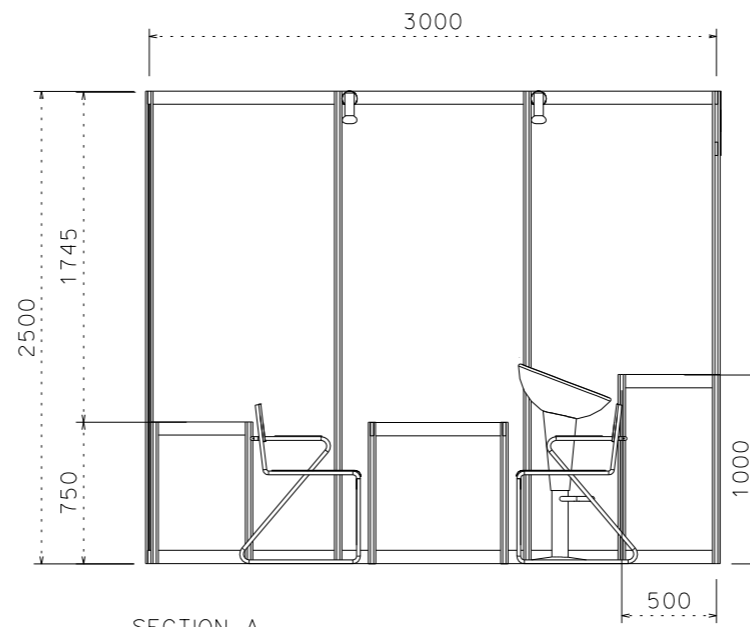

SECTION A

STANDARD BOOTH FACILITIES

LEGEND	DESCRIPTION	QTY
[SC]	1000 X 500 X 1000MM H SYSTEM COUNTER W/ LOCKABLE CABINET	1
[TA]	MEETING TABLE 700x700x750mm (LxWxH)	1
[CH]	BLACK LEATHER CHAIR	3
[FA]	COMPANY FASCIA	1
○	13W LED LAMP LONGARMED SPOTLIGHT (YELLOW LIGHT)	2
▽	13W LED LAMP SPOTLIGHT (YELLOW LIGHT)	4
	CARPET	12 SQM
— — —	CEILING BEAM	3M
[SS]	SLANTING SHELVES	6M
(R)	RUBBISH BIN	1
[LC]	1000L x 500D x 750MMH LOCKABLE CABINET	1
(BS)	BAR STOOL	2
⏏	500W POWER SOCKET	1

FILE PATH - I:\Booth drawing\0427 Print\packaging\CR INTERNAL USE\The World of Advertising and Signs 2019\0029_4x3_Booth_World of Adv & Signs_2022.dgn



NOTES UNLESS OTHERWISE SPECIFIED ALL DIMENSIONS ARE IN MM.

.....

REVISION
 1.0 22/09/2023..TIM

DATE: 09/12/2021
 SCALE: 1 : 40 (A3)
 DRAWN BY: JASON
 CHECKED BY: .

TITLE
 4M x 3M
 STANDARD BOOTH
 (RETAIL DISPLAY,
 ADVERTISING AND
 SIGNS)

PROJECT
 HK INT'L
 PRINTING & PACKAGING
 FAIR 2024
 DATE: 27-30/04/2024

SHEET
 B29