

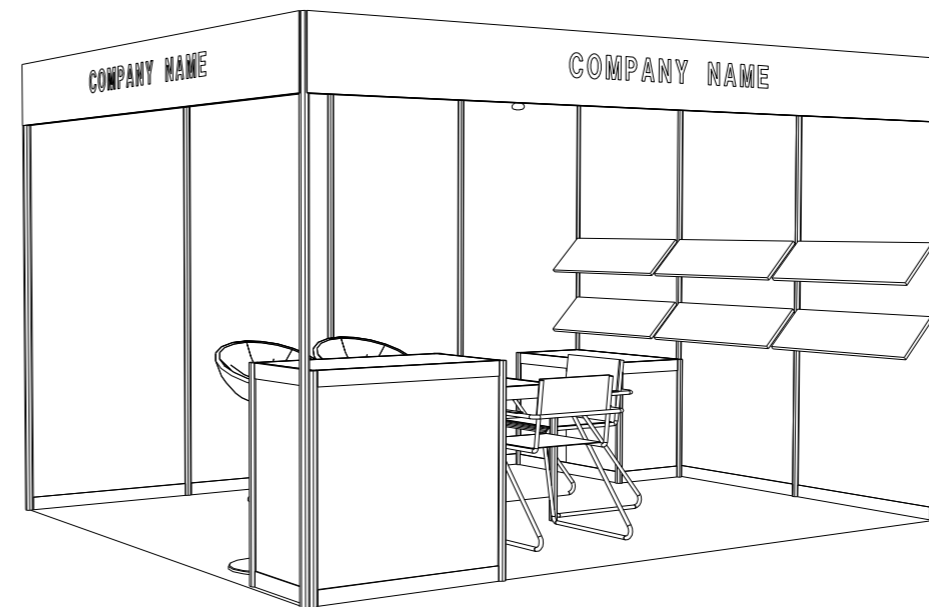



4M x 3M STANDARD LEFT CORNER BOOTH (RETAIL DISPLAY, ADVERTISING AND SIGNS)

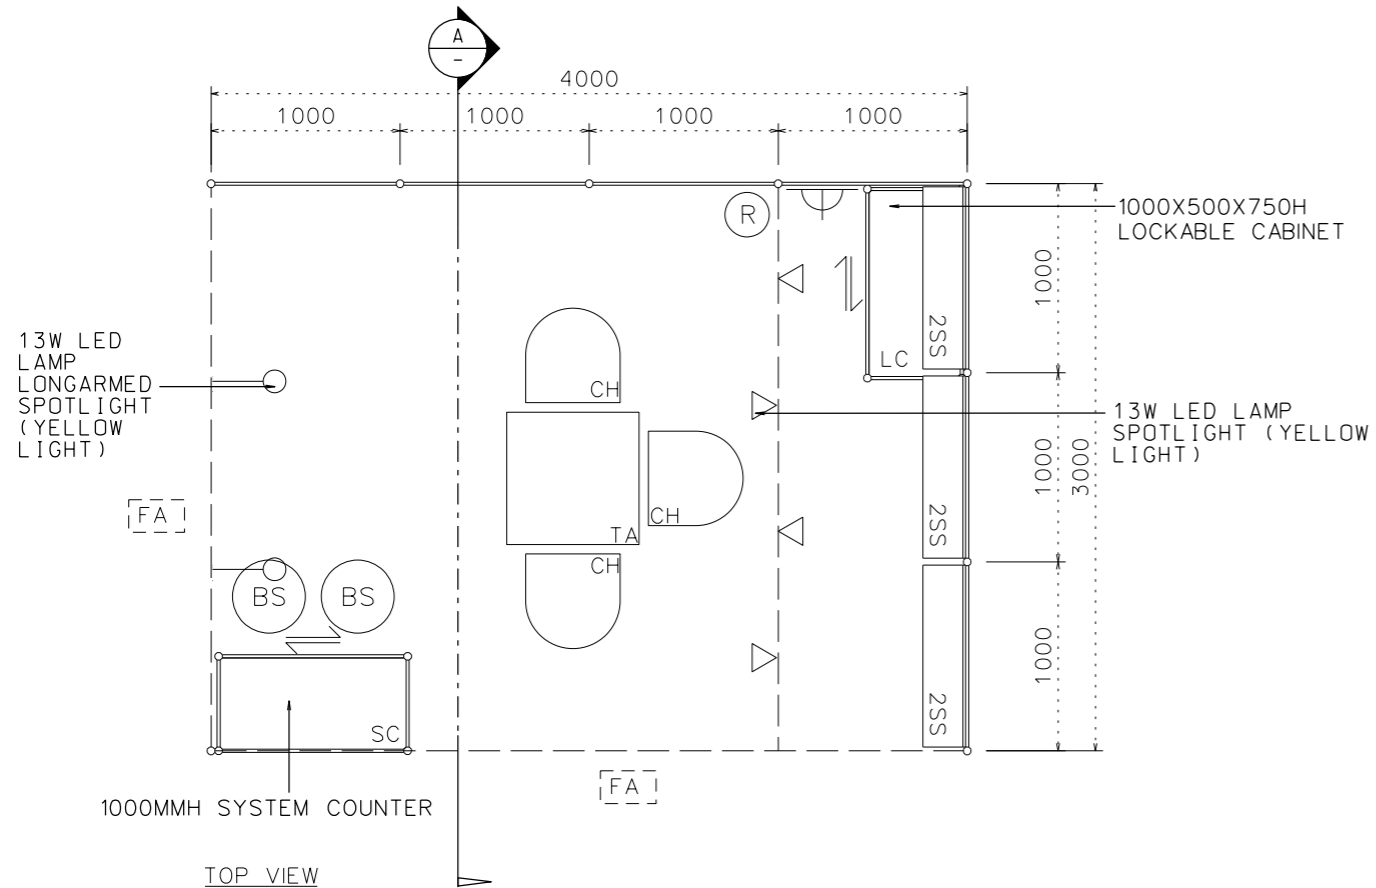

PERSPECTIVE VIEW

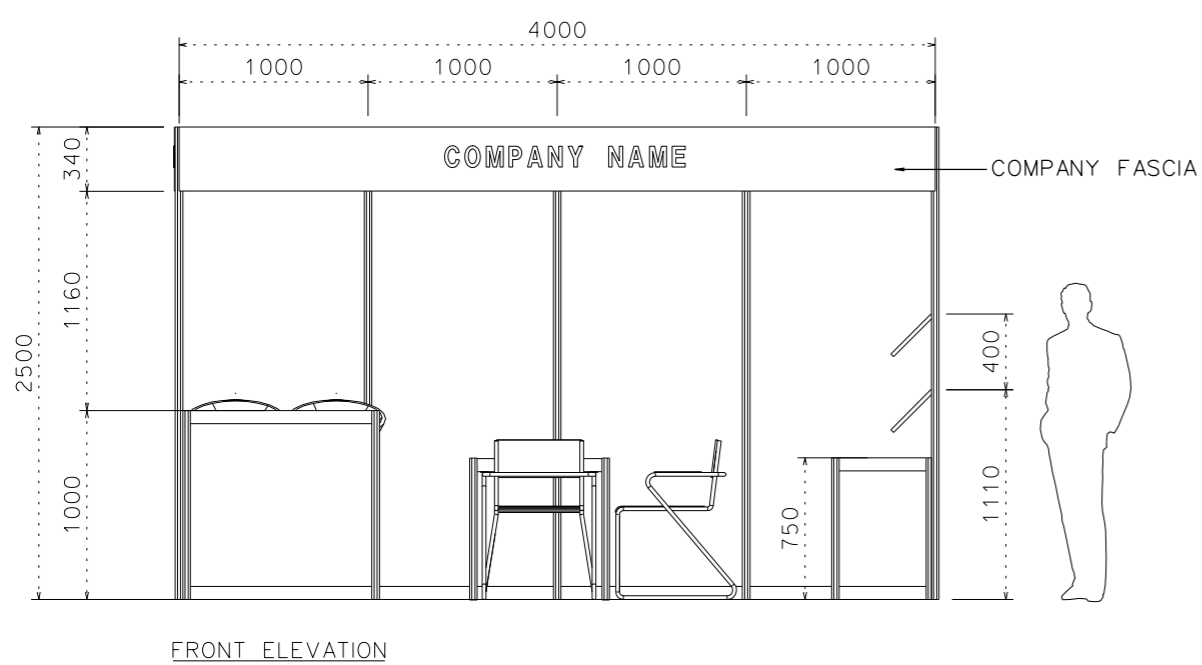

FRONT ELEVATION

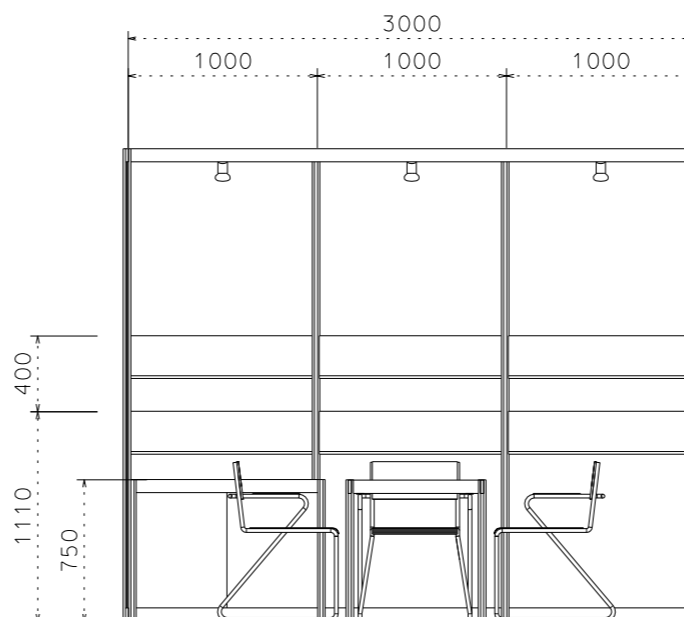

SECTION A

STANDARD BOOTH FACILITIES

LEGEND	DESCRIPTION	QTY
SC	1000 X 500 X 1000MM H SYSTEM COUNTER W/ LOCKABLE CABINET	1
TA	MEETING TABLE 700x700x750mm (LxWxH)	1
CH	BLACK LEATHER CHAIR	3
FA	COMPANY FASCIA	2
○	13W LED LAMP LONGARMED SPOTLIGHT (YELLOW LIGHT)	2
▽	13W LED LAMP SPOTLIGHT (YELLOW LIGHT)	4
	CARPET	12 SQM
— — —	CEILING BEAM	3M
SS	SLANTING SHELVES	6M
R	RUBBISH BIN	1
LC	1000L x 500D x 750MMH LOCKABLE CABINET	1
BS	BAR STOOL	2
⏏	500W POWER SOCKET	1

FILE PATH - I:\Booth drawing\0427 Print,packaging\CR INTERNAL USE\The World of Advertising and Signs 2019\8029_4x3.Booth.World of Adv & Signs.2022.dgn



NOTES UNLESS OTHERWISE SPECIFIED ALL DIMENSIONS ARE IN MM.

.....

.....

REVISION
 1.0 22/09/2023..T1M

DATE: 09/12/2021
 SCALE: 1 : 40 (A3)
 DRAWN BY: JASON
 CHECKED BY: .

TITLE
 4M x 3M STANDARD LEFT CORNER BOOTH (RETAIL DISPLAY, ADVERTISING AND SIGNS)

PROJECT
 HK INT'L PRINTING & PACKAGING FAIR 2024
 DATE: 27-30/04/2024

SHEET
B29A