



# Premium Booth B 3mW x 3mD Left side Corner booth


PP-B-9-L Cnr  
3mW x 3mD x 3.5mH

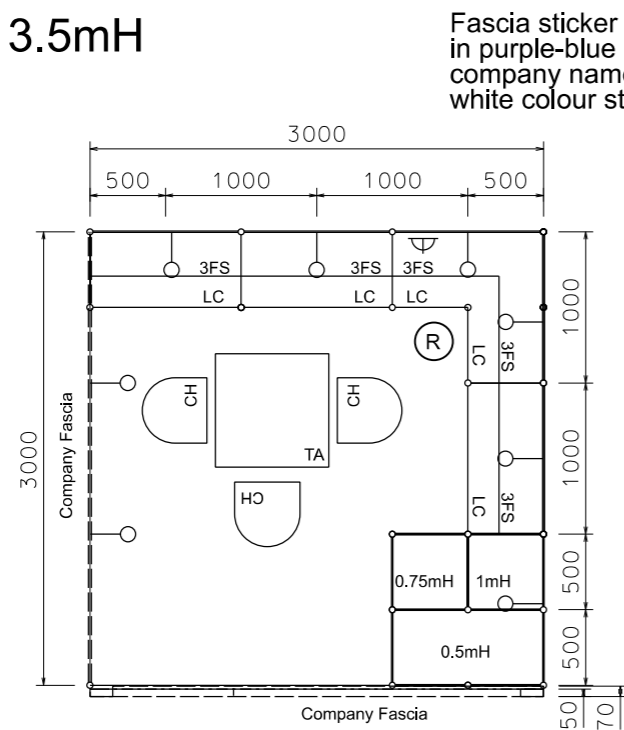


PLAN

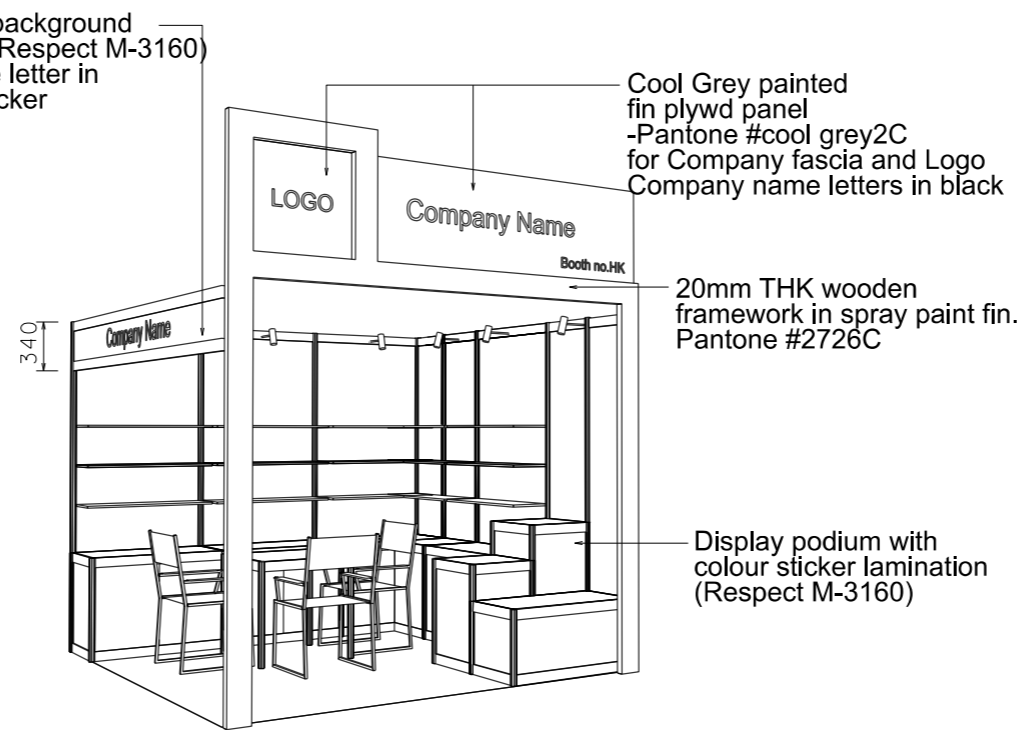

PERSPECTIVE N.T.S

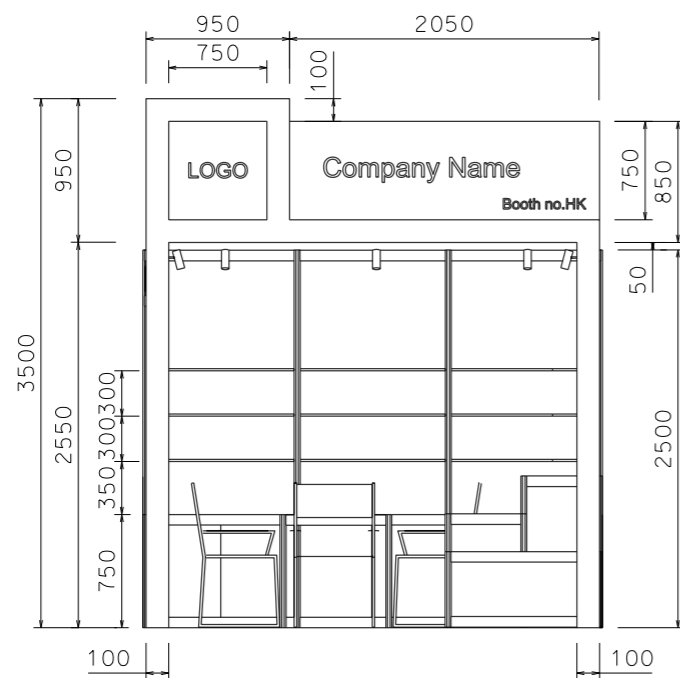

FRONT ELEVATION

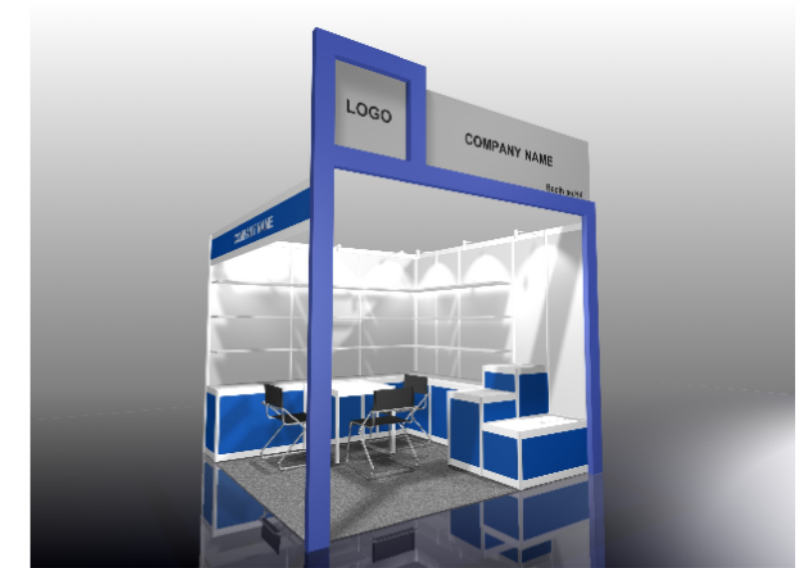

COLOUR PERSPECTIVE N.T.S

| BOOTH SPECIFICATION |   | QTY   |
|---------------------|---|-------|
|                     | Lockable cabinet in purple-blue sticker lamination (1mL x 0.5mD x 0.75mH) | 4.5   |
|                     | Wooden shelf (flat) (1mL x 0.3mD)   | 15    |
|                     | 0.5mX 0.5mX 1mH display podium in blue sticker lamination                 | 1     |
|                     | 0.5mX 0.5mX 0.75mH display podium in blue sticker lamination              | 1     |
|                     | 1mX 0.5mX 0.5mH display podium in blue sticker lamination                 | 1     |
|                     | Square meeting table (0.7m X0.7m x 0.75mH)                                | 1     |
|                     | Black leather chair   | 3     |
|                     | Longarmed spotlight w/13 watt led lamp (yellow)                           | 8     |
|                     | 500w Square pin power socket  | 1     |
|                     | Company logo  | 1     |
|                     | Rubbish Bin   | 1     |
|                     | Carpet  | 9 SQM |

FILE PATH - I:\a-Booth drawing\0427 Print\_packaging\CR INTERNAL USE\Premium\PP-B-2dLayout.dgn



NOTES UNLESS OTHERWISE SPECIFIED ALL DIMENSIONS ARE IN MM.

.....  
.....  
.....

REVISION

DATE: 09/12/2021  
SCALE: 1 : 50 (A3)  
DRAWN BY: JASON  
CHECKED BY: .....

TITLE

Premium Booth B  
PP-B-9  
L- Corner

PROJECT

PREMIUM BOOTH  
3m x 3m

DATE: XXXXXXXX

SHEET

PP-B01a