



# Premium Booth B 4mW x 3mD One side open

PP-B-12  
4mW x 3mD x 3.5mH

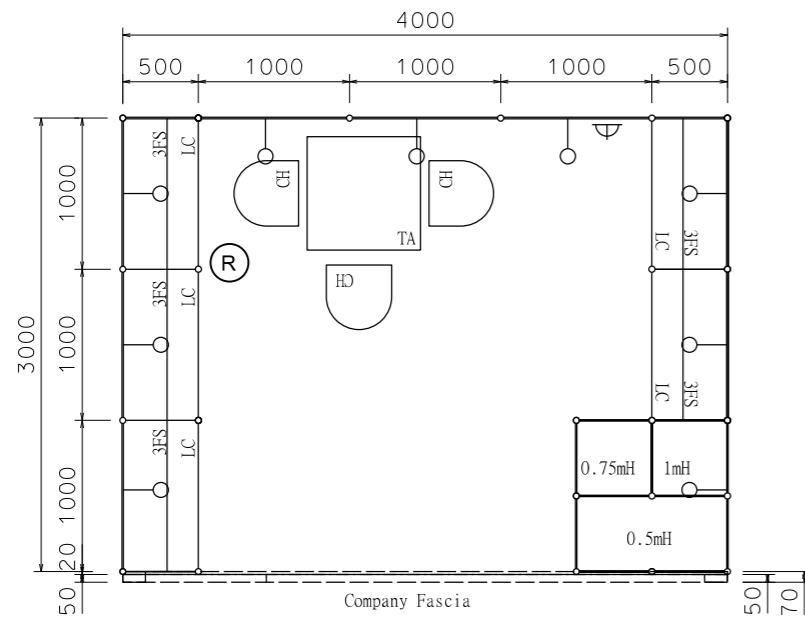


PLAN

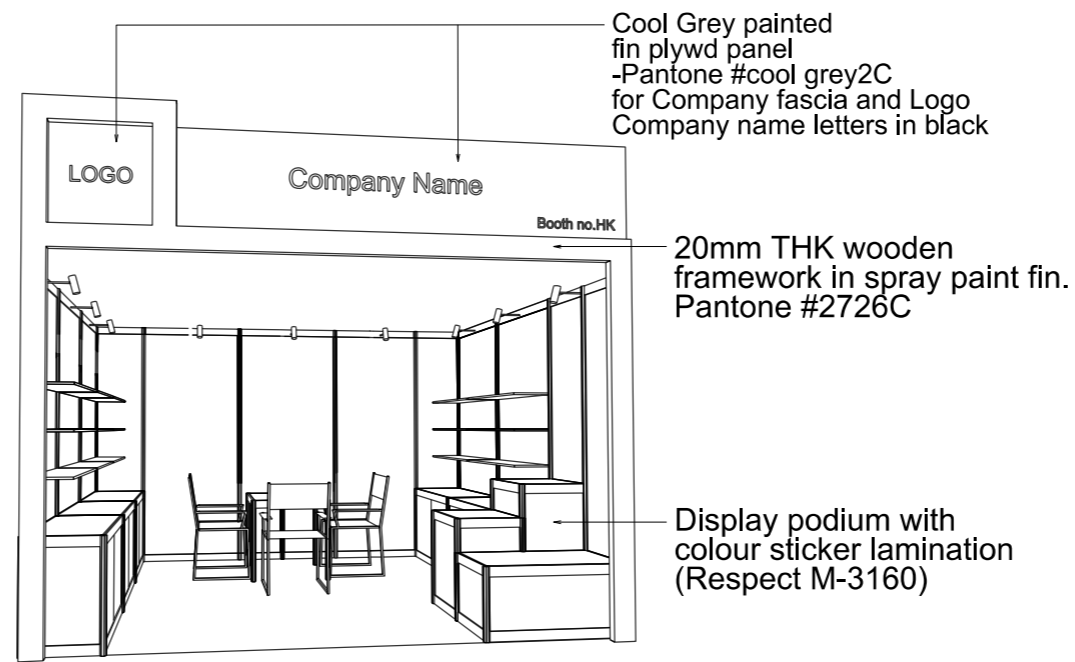

PERSPECTIVE N.T.S



COLOUR PERSPECTIVE N.T.S

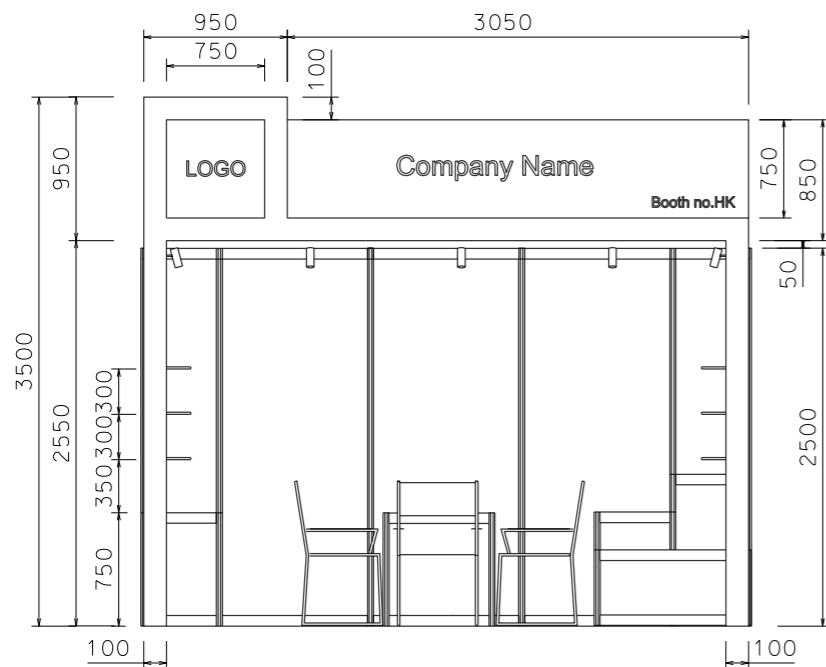

FRONT ELEVATION

BOOTH SPECIFICATION		QTY
	Lockable cabinet in purple-blue sticker lamination (1mL x 0.5mD x 0.75mH)	5
	Wooden shelf (flat) (1mL x 0.3mD)	15
	0.5mX 0.5mX 1mH display podium in blue sticker lamination	1
	0.5mX 0.5mX 0.75mH display podium in blue sticker lamination	1
	1mX 0.5mX 0.5mH display podium in blue sticker lamination	1
	Square meeting table (0.7m X0.7m x 0.75mH)	1
	Black leather chair	3
	Longarmed spotlight w/13 watt led lamp (yellow)	9
	500w Square pin power socket	1
	Company logo	1
	Rubbish Bin	1
	Carpet	12 SQM

FILE PATH - I:\a-Booth drawing\0427 Print\_packaging\CR INTERNAL USE\Premium\PP-B-2d-Layout.dgn



NOTES UNLESS OTHERWISE SPECIFIED ALL DIMENSIONS ARE IN MM.

.....  
.....  
.....

REVISION

DATE: 09/12/2021  
SCALE: 1 : 50 (A3)  
DRAWN BY: JASON  
CHECKED BY: .....

TITLE

Premium Booth B PP-B-12

PROJECT

PREMIUM BOOTH 4m x 3m

DATE: XXXXXXXX

SHEET

PP-B02