




4M x 3M BASIC BOOTH

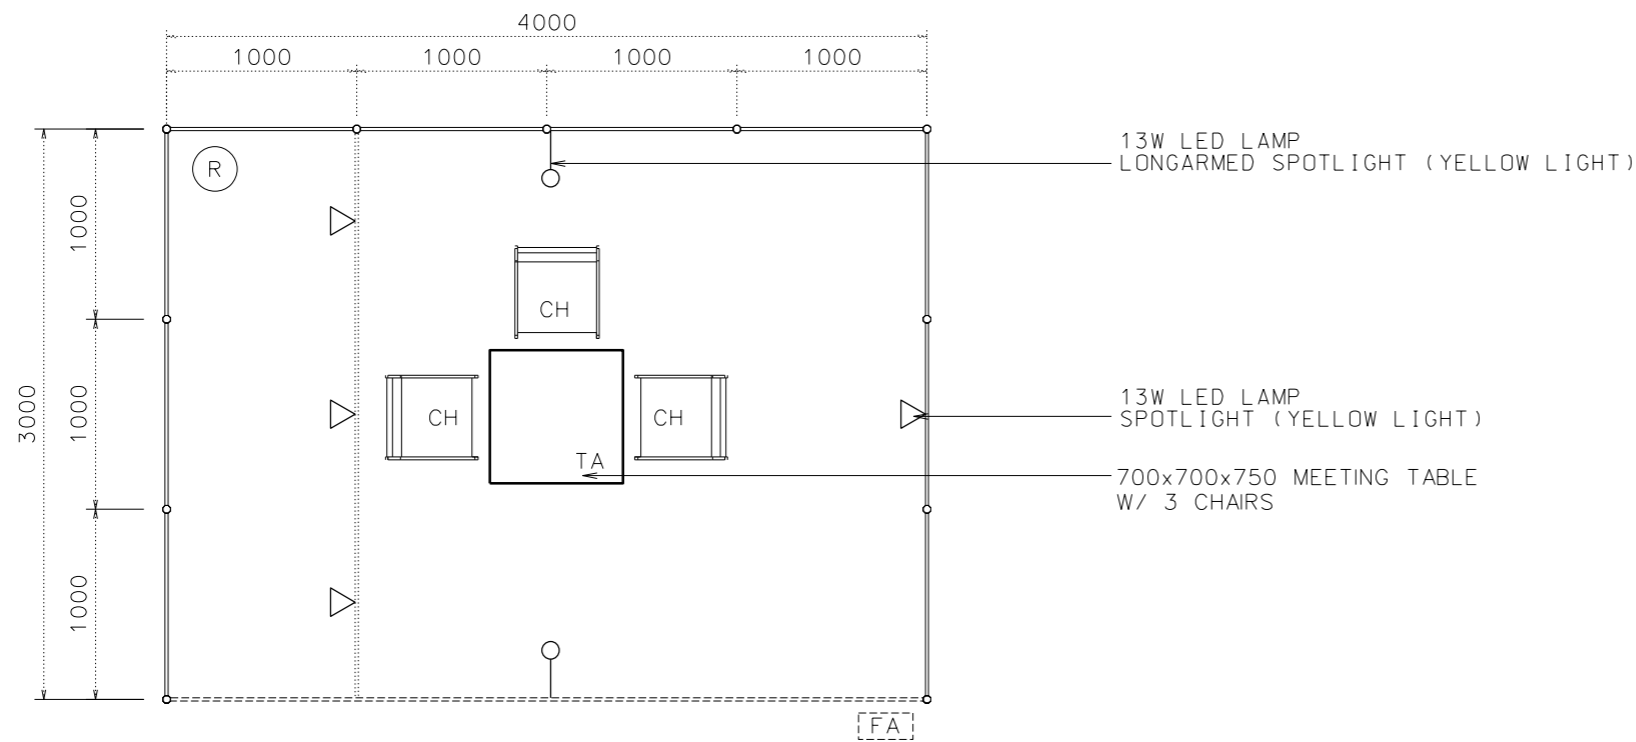

TOP VIEW

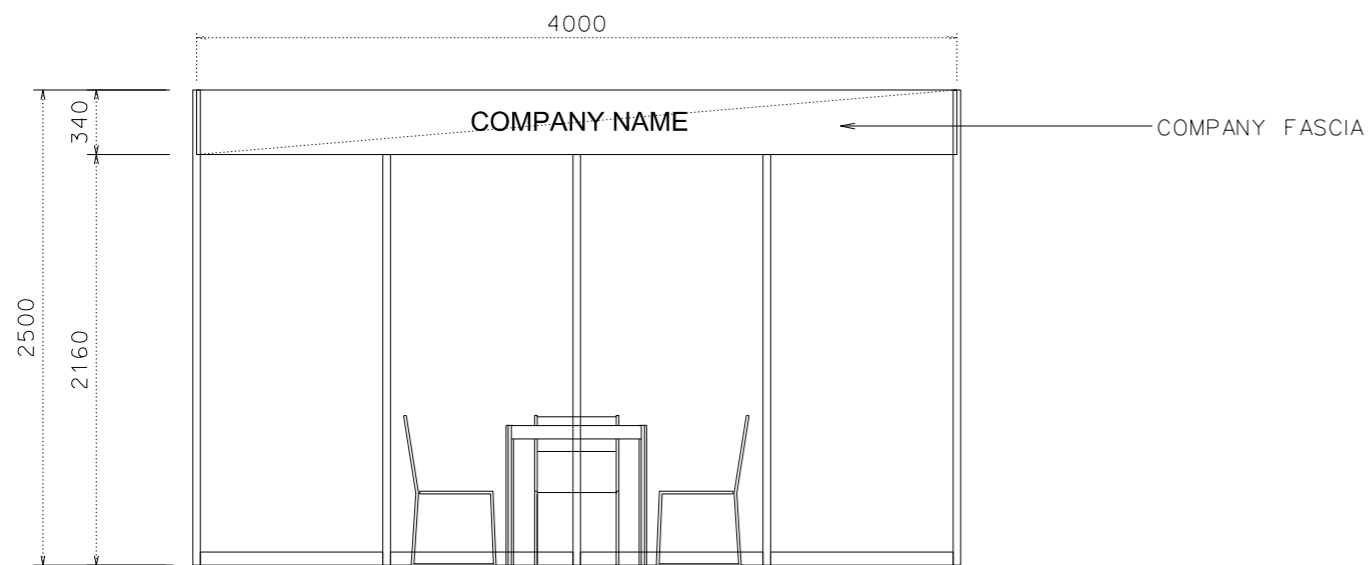

FRONT ELEVATION

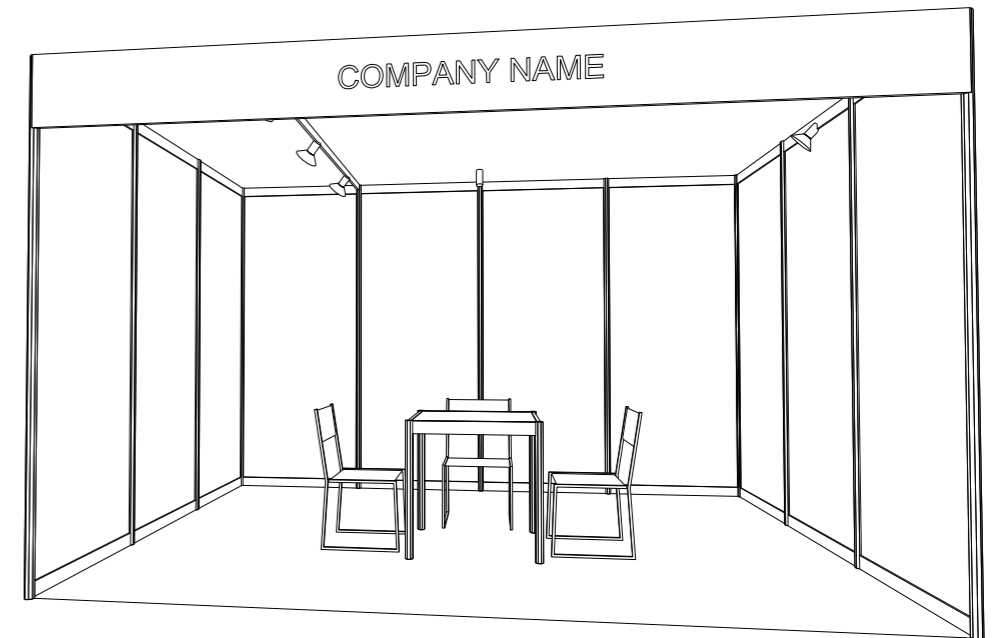

PERSPECTIVE

SHELL BOOTH FACILITIES

LEGEND	DESCRIPTION	
	MEETING TABLE 700X 700 X750MM (LXWXH)	1
	BLACK LEATHER CHAIR	3
	COMPANY FASCIA	1
	13W LED LAMP LONGARMED SPOTLIGHT (YELLOW LIGHT)	2
	13W LED LAMP SPOTLIGHT (YELLOW LIGHT)	4
	CARPET	12 SQM
	CEILING BEAM	3M
	RUBBISH BIN	1

FILE PATH - I:\Booth drawing\0427 Print_packaging\CR INTERNAL USE\Basic\B09A_4x3_basic.dgn



NOTES UNLESS OTHERWISE SPECIFIED ALL DIMENSIONS ARE IN MM.

.....
.....
.....

.....
.....
.....

REVISION

DATE:	09/12/2021
SCALE:	1 : 40 (A3)
DRAWN BY:	JASON
CHECKED BY:

TITLE
4M x 3M
BASIC BOOTH

PROJECT
HK INT'L
PRINTING & PACKAGING
FAIR 2022
DATE: 27-30/04/2022

SHEET
B09A