




4M x 3M STANDARD BOOTH

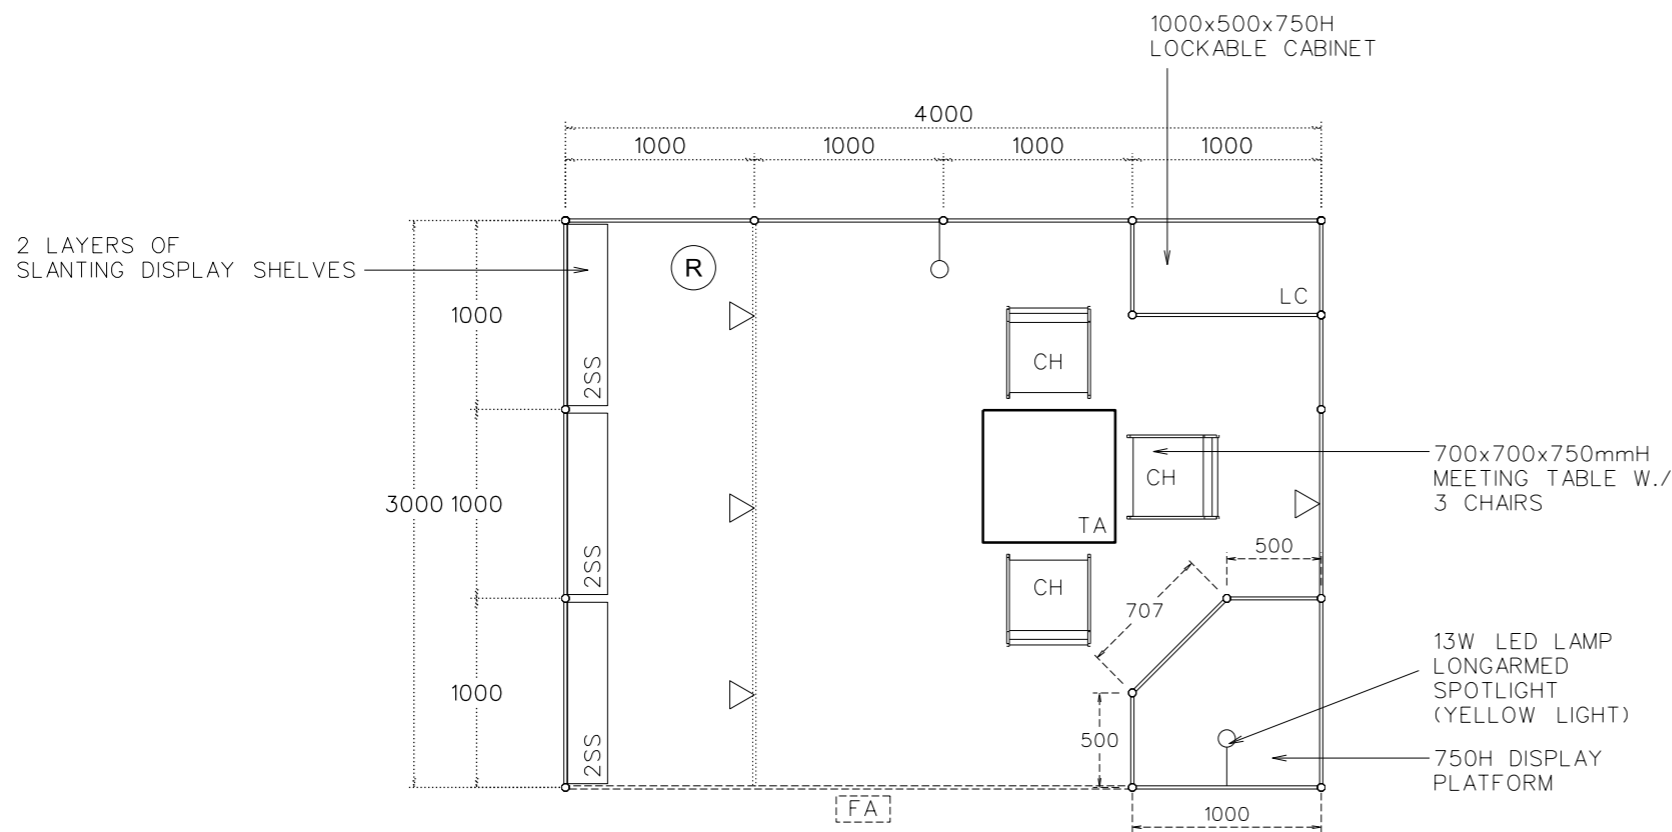

TOP VIEW

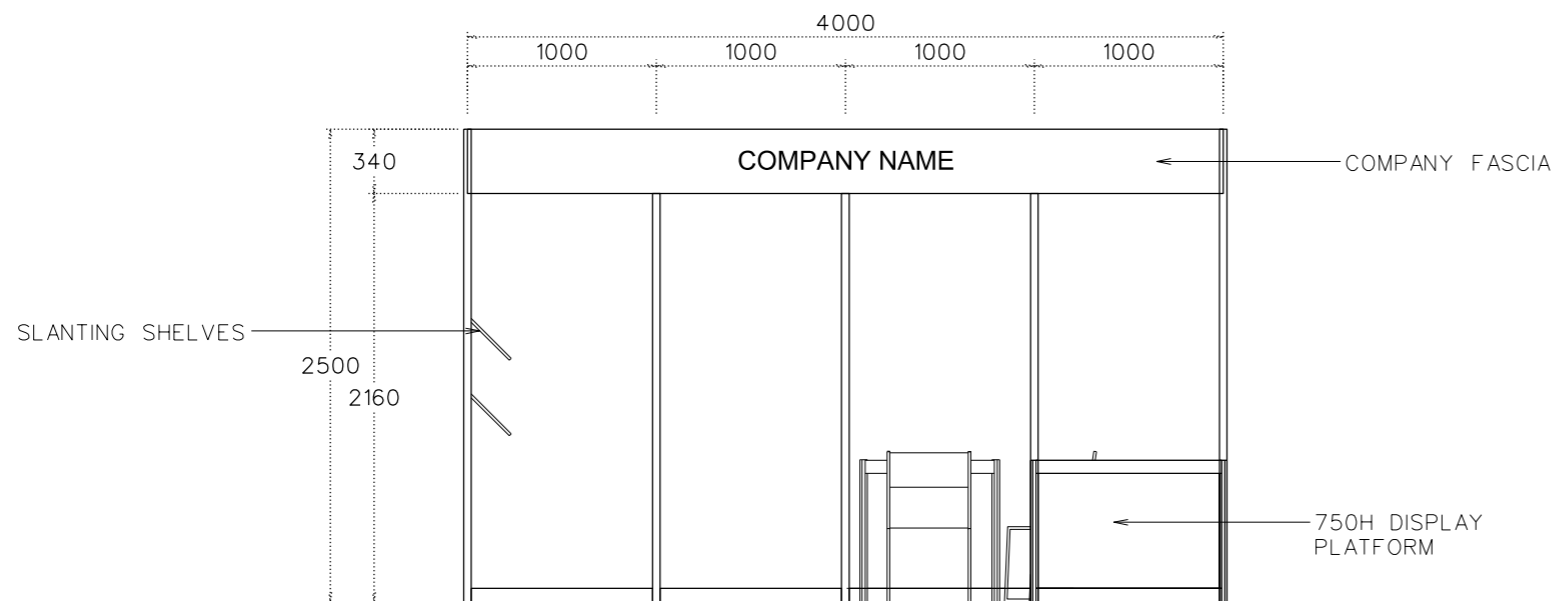

FRONT ELEVATION

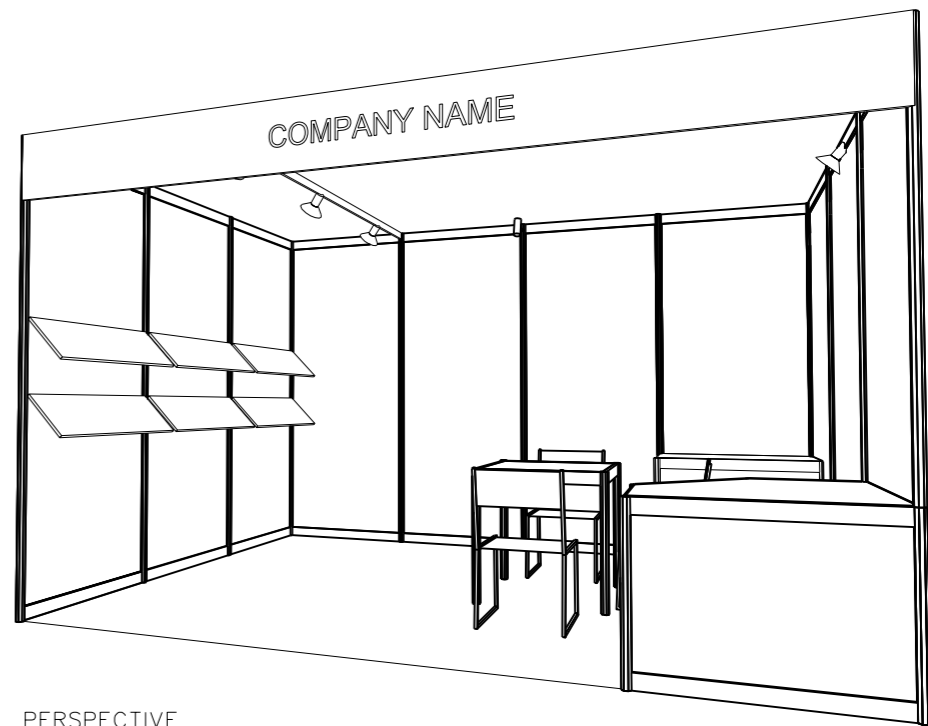

PERSPECTIVE

SHELL BOOTH FACILITIES

LEGEND	DESCRIPTION	
	1000 X 1000 x 750MMH DISPLAY PLATFORM	1
	MEETING TABLE 700X 700 X750MM (LXWXH)	1
	BLACK LEATHER CHAIR	3
	COMPANY FASCIA	1
	13W LED LAMP LONGARMED SPOTLIGHT (YELLOW LIGHT)	2
	13W LED LAMP SPOTLIGHT (YELLOW LIGHT)	4
	CARPET	12 SQM
	CEILING BEAM	3M
	RUBBISH BIN	1
	SLANTING SHELVES	6
	1000L x500D x 750MMH LOCKABLE CABINET	1

FILE PATH - I:\Booth drawing\0427 Print_packaging\CR INTERNAL USE\standard\B10A_4x3_standard.dgn



NOTES UNLESS OTHERWISE SPECIFIED ALL DIMENSIONS ARE IN MM.

.....

.....

REVISION

DATE:	09/12/2021
SCALE:	1 : 40 (A3)
DRAWN BY:	JASON
CHECKED BY:

TITLE
 4M x 3M
 STANDARD BOOTH

PROJECT
 HK INT'L
 PRINTING & PACKAGING
 FAIR 2022
 DATE: 27-30/04/2022

SHEET
B10A