




4M x 3M STANDARD RIGHT CORNER BOOTH

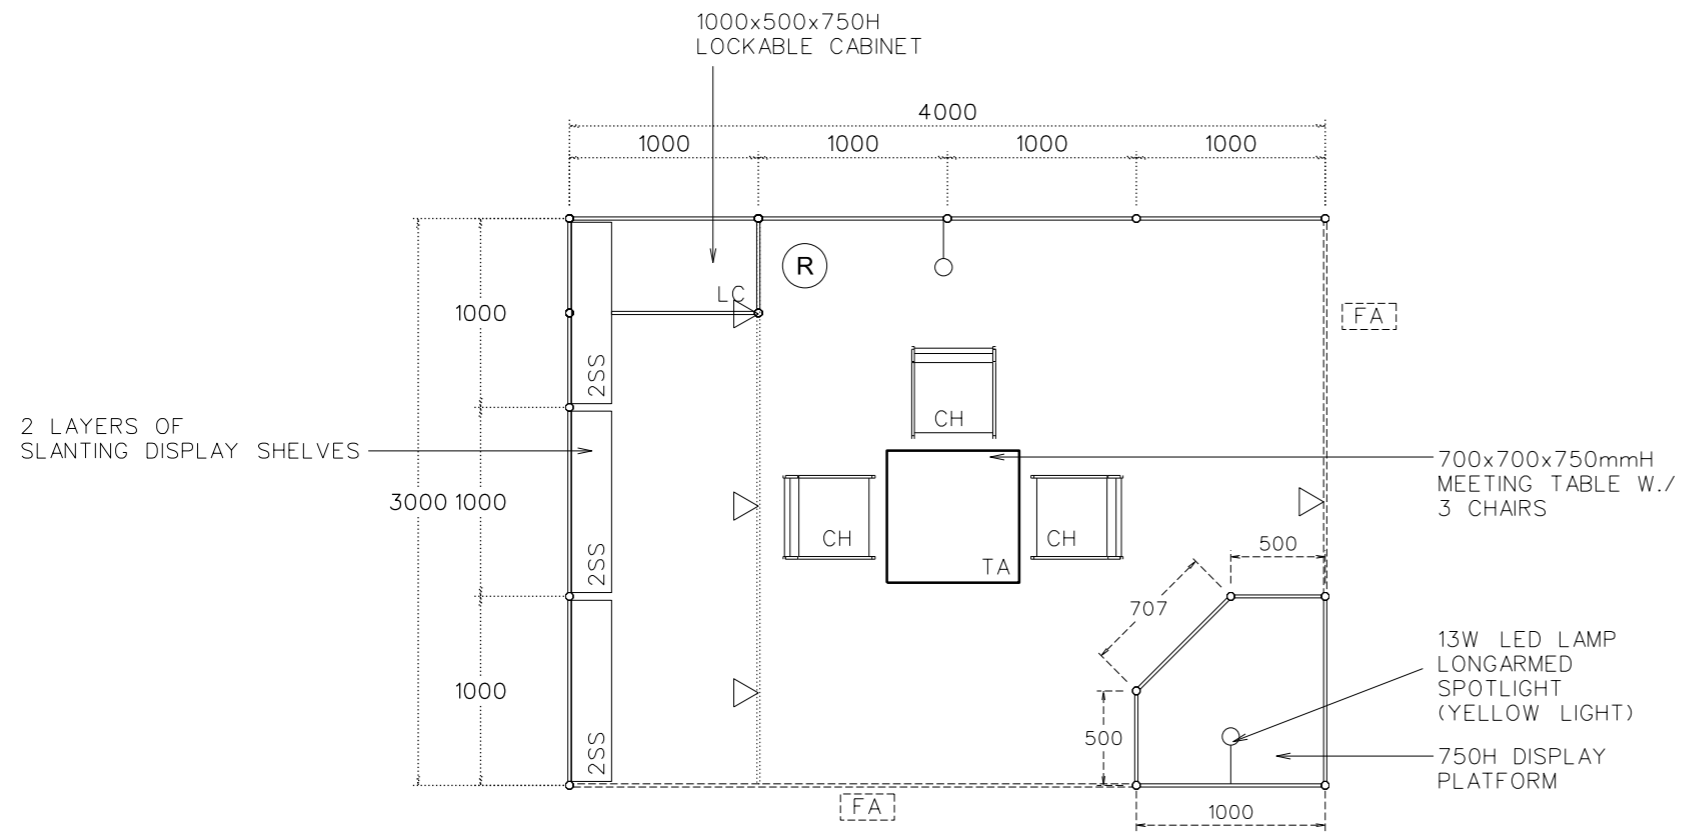

TOP VIEW

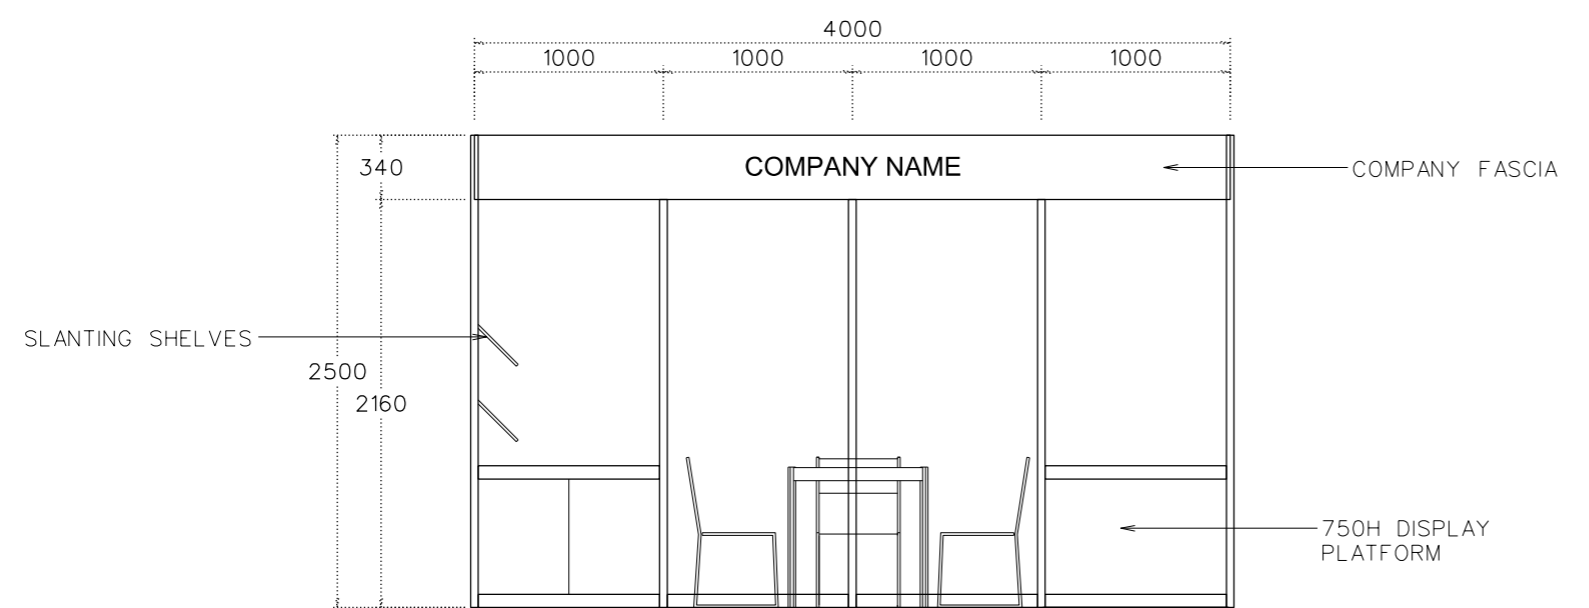

FRONT ELEVATION

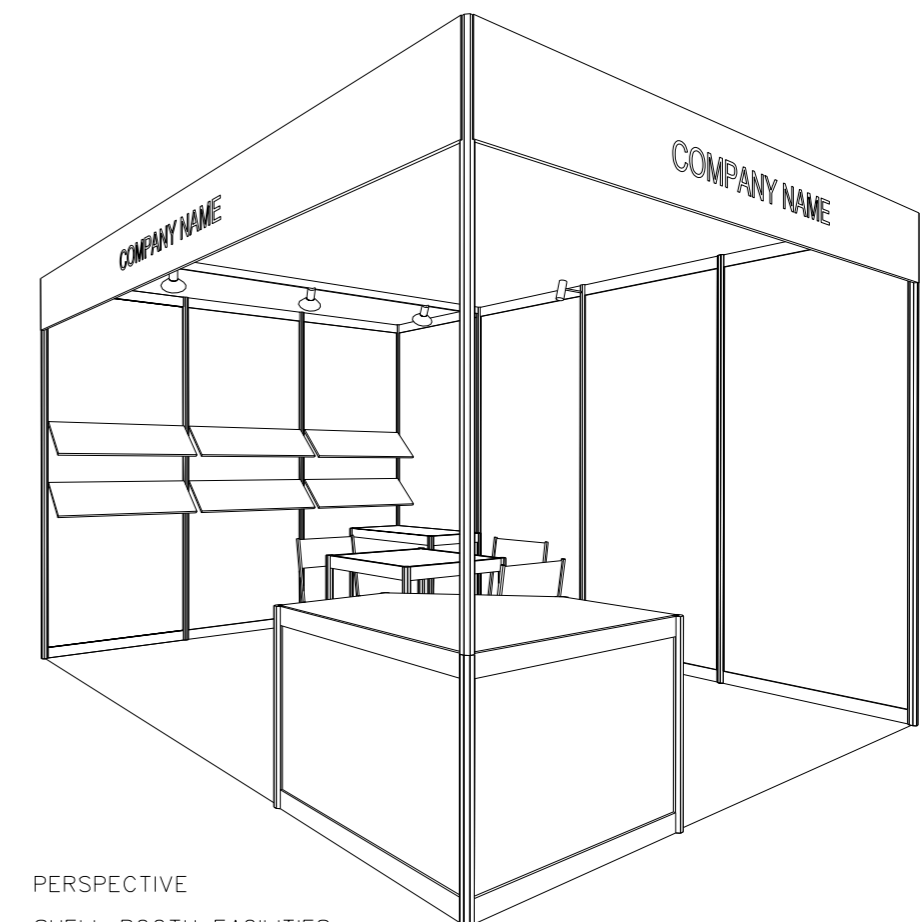

PERSPECTIVE

SHELL BOOTH FACILITIES

LEGEND	DESCRIPTION	QUANTITY
	1000 X 1000 x 750MMH DISPLAY PLATFORM	1
	MEETING TABLE 700X 700 X750MM (LXWXH)	1
	BLACK LEATHER CHAIR	3
	COMPANY FASCIA	2
	13W LED LAMP LONGARMED SPOTLIGHT (YELLOW LIGHT)	2
	13W LED LAMP SPOTLIGHT (YELLOW LIGHT)	4
	CARPET	12 SQM
	CEILING BEAM	3M
	RUBBISH BIN	1
	SLANTING SHELVES	6
	1000L x500D x 750MMH LOCKABLE CABINET	1

FILE PATH - I:\Booth drawing\0427 Print_packaging\CR INTERNAL USE\standard\B10BC_4x3_standard_corner.dgn

	NOTES UNLESS OTHERWISE SPECIFIED ALL DIMENSIONS ARE IN MM.	REVISION	DATE: 09/12/2021	TITLE	PROJECT	SHEET
	SCALE: 1 : 40 (A3) DRAWN BY: JASON CHECKED BY:	4M x 3M STANDARD RIGHT CORNER BOOTH	HK INT'L PRINTING & PACKAGING FAIR 2022 DATE: 27-30/04/2022