




# 3M x 3M BASIC RIGHT CORNER BOOTH

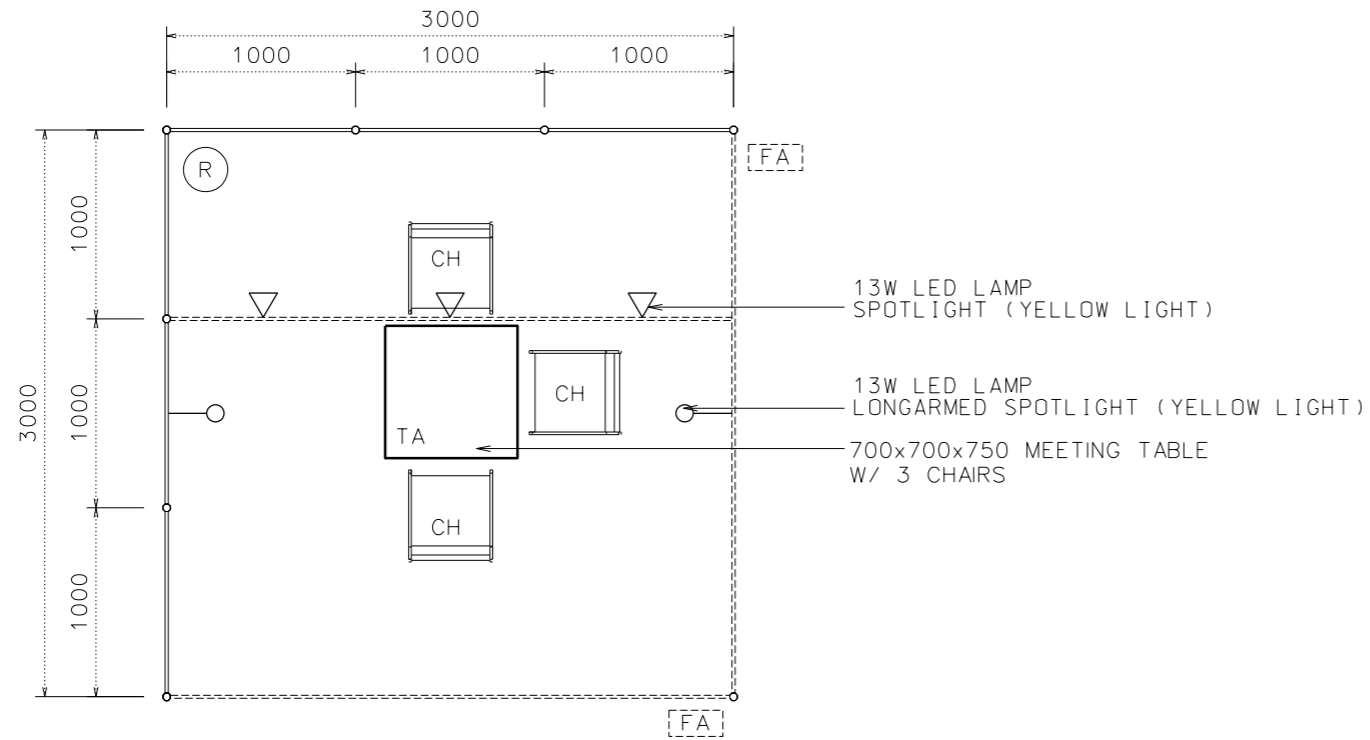

TOP VIEW

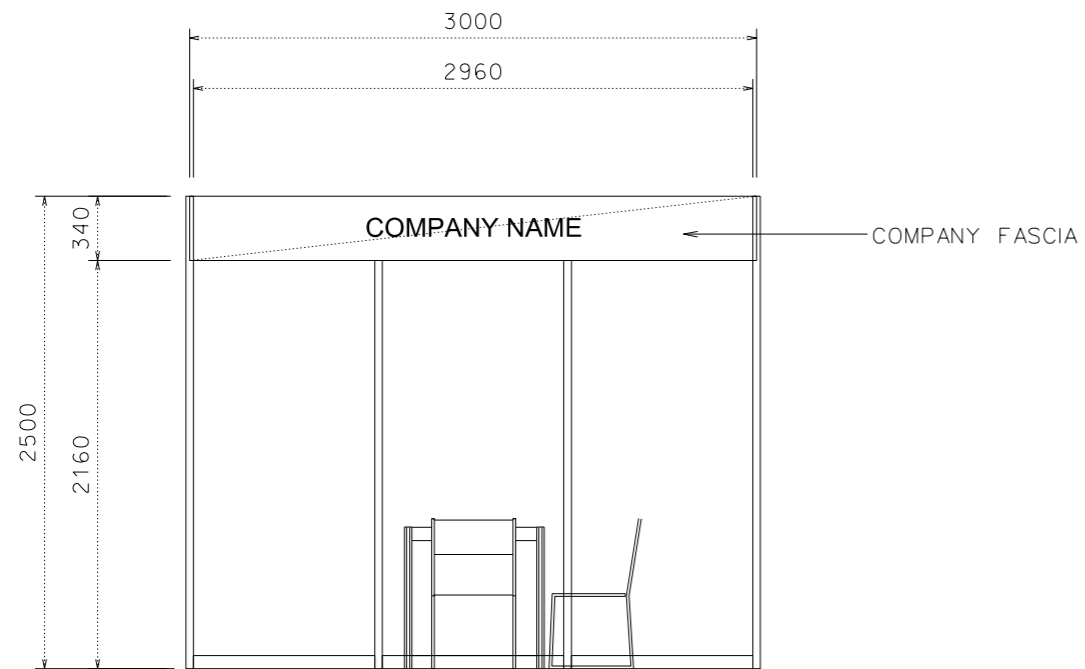

FRONT ELEVATION

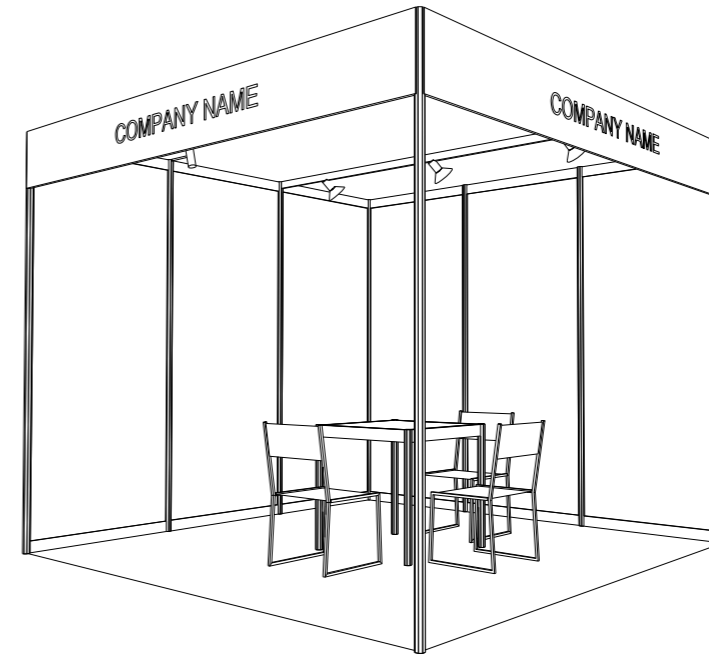

PERSPECTIVE

### SHELL BOOTH FACILITIES

LEGEND	DESCRIPTION	
TA	MEETING TABLE 700X 700 X750MM (LXWXH)	1
CH	BLACK LEATHER CHAIR	3
FA	COMPAMY FASCIA	2
—○	13W LED LAMP LONGARMED SPOTLIGHT ( YELLOW LIGHT)	2
▽	13W LED LAMP SPOTLIGHT ( YELLOW LIGHT)	3
	CARPET	9 SQM
=====	CEILING BEAM	3M
R	RUBBISH BIN	1

FILE PATH - I:\Booth drawing\0427 Print\_packaging\CR INTERNAL USE\Basic\B07BC\_3x3\_basic\_corner.dgn



**NOTES** UNLESS OTHERWISE SPECIFIED ALL DIMENSIONS ARE IN MM.

.....  
.....  
.....

.....  
.....  
.....

REVISION

DATE: 09/12/2021  
SCALE: 1 : 40 (A3)  
DRAWN BY: JASON  
CHECKED BY: .....

**TITLE**  
3M x 3M  
BASIC RIGHT CORNER  
BOOTH

**PROJECT**  
HK INT'L  
PRINTING & PACKAGING  
FAIR 2022  
DATE: 27-30/04/2022

SHEET

**B07B**