




4M x 3M STANDARD BOOTH (GREEN ZONE)

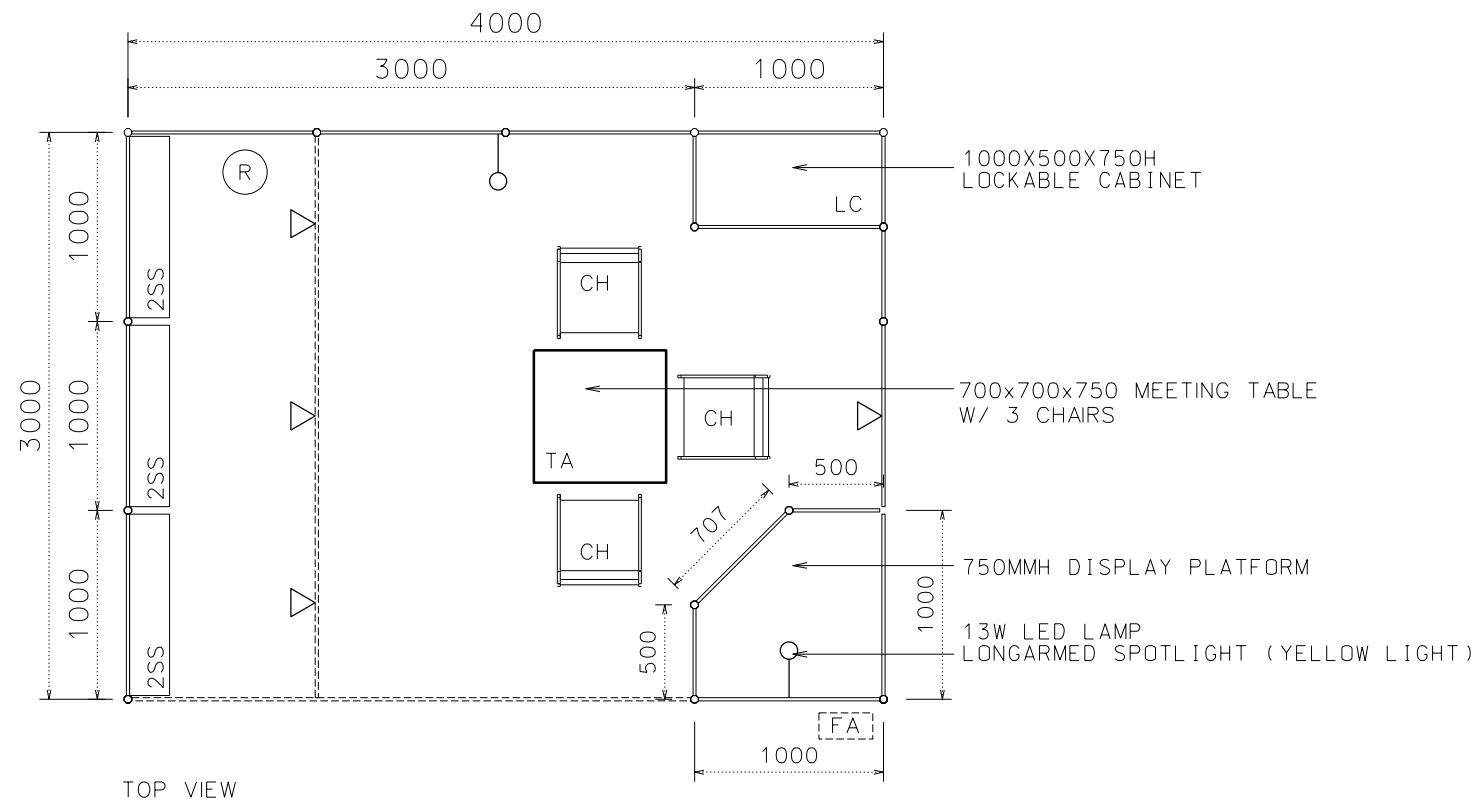

TOP VIEW

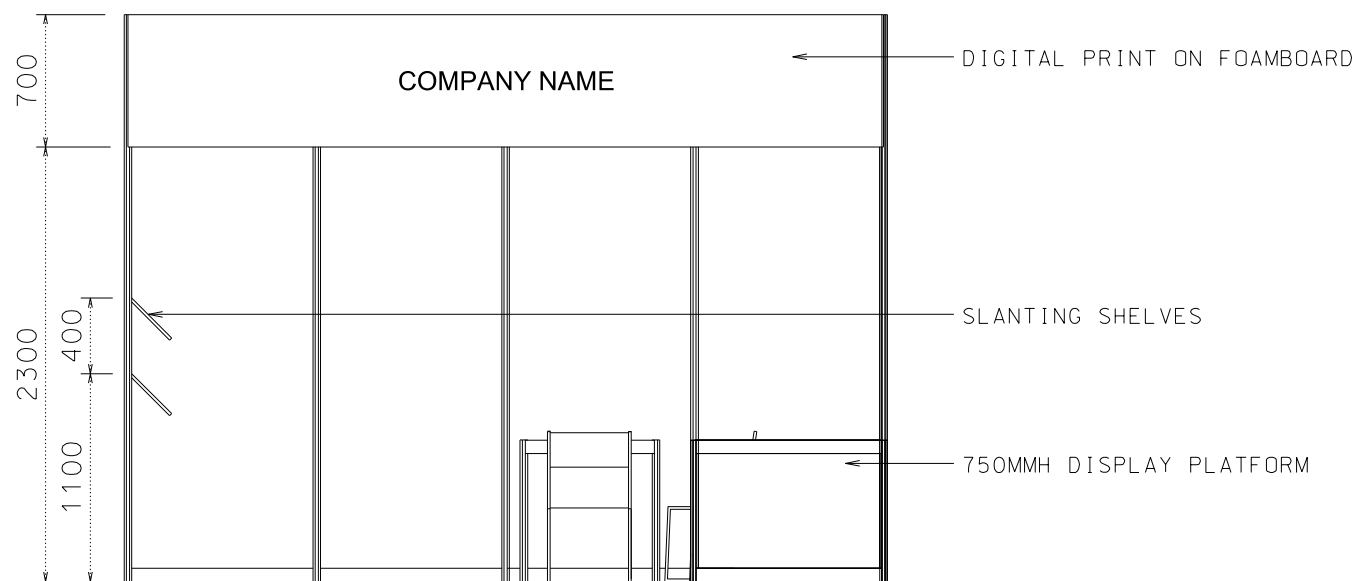

FRONT ELEVATION

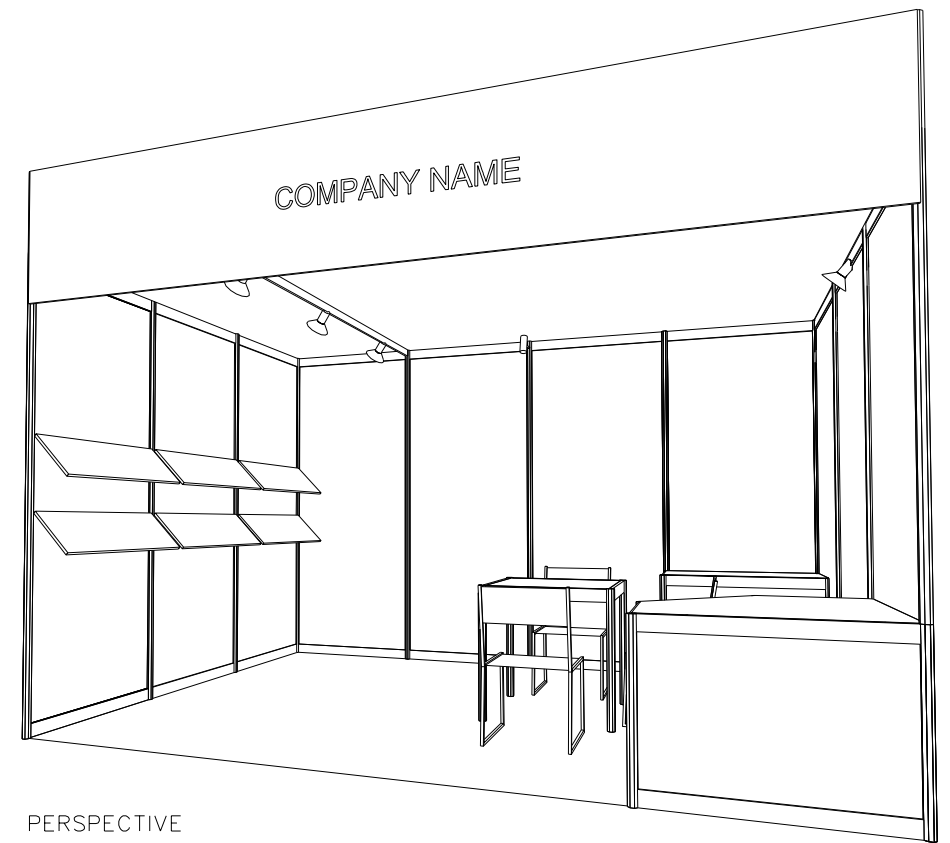

PERSPECTIVE

SHELL BOOTH FACILITIES

LEGEND	DESCRIPTION	QUANTITY
	1000 X 1000 X 750MMH DISPLAY PLATFORM	1
	MEETING TABLE 700X 700 X750MM (LXWXH)	1
	BLACK LEATHER CHAIR	3
	COMPAMY FASCIA	1
	13W LED LAMP LONGARMED SPOTLIGHT (YELLOW LIGHT)	2
	13W LED LAMP SPOTLIGHT (YELLOW LIGHT)	4
	CARPET	12SQM
	CEILING BEAM	3M
	RUBBISH BIN	1
	SLANTING SHELVES	6M
	1000Lx500Dx750MMH LOCKABLE CABINET	1

FILE PATH - I:\Booth drawing\0427 Print_packaging\CR INTERNAL USE\Green Solution\B10D_4x3_GreenLivZone.dgn



NOTES UNLESS OTHERWISE SPECIFIED ALL DIMENSIONS ARE IN MM.

.....

.....

REVISION

DATE:	09/12/2021
SCALE:	1:40 (A3)
DRAWN BY:	JASON
CHECKED BY:

TITLE
 4M x 3M
 STANDARD BOOTH
 (GREEN ZONE)

PROJECT
 HK INT'L
 PRINTING & PACKAGING
 FAIR 2022
 DATE:27-30/04/2022

SHEET

B10D