




# 4M x 3M BASIC BOOTH

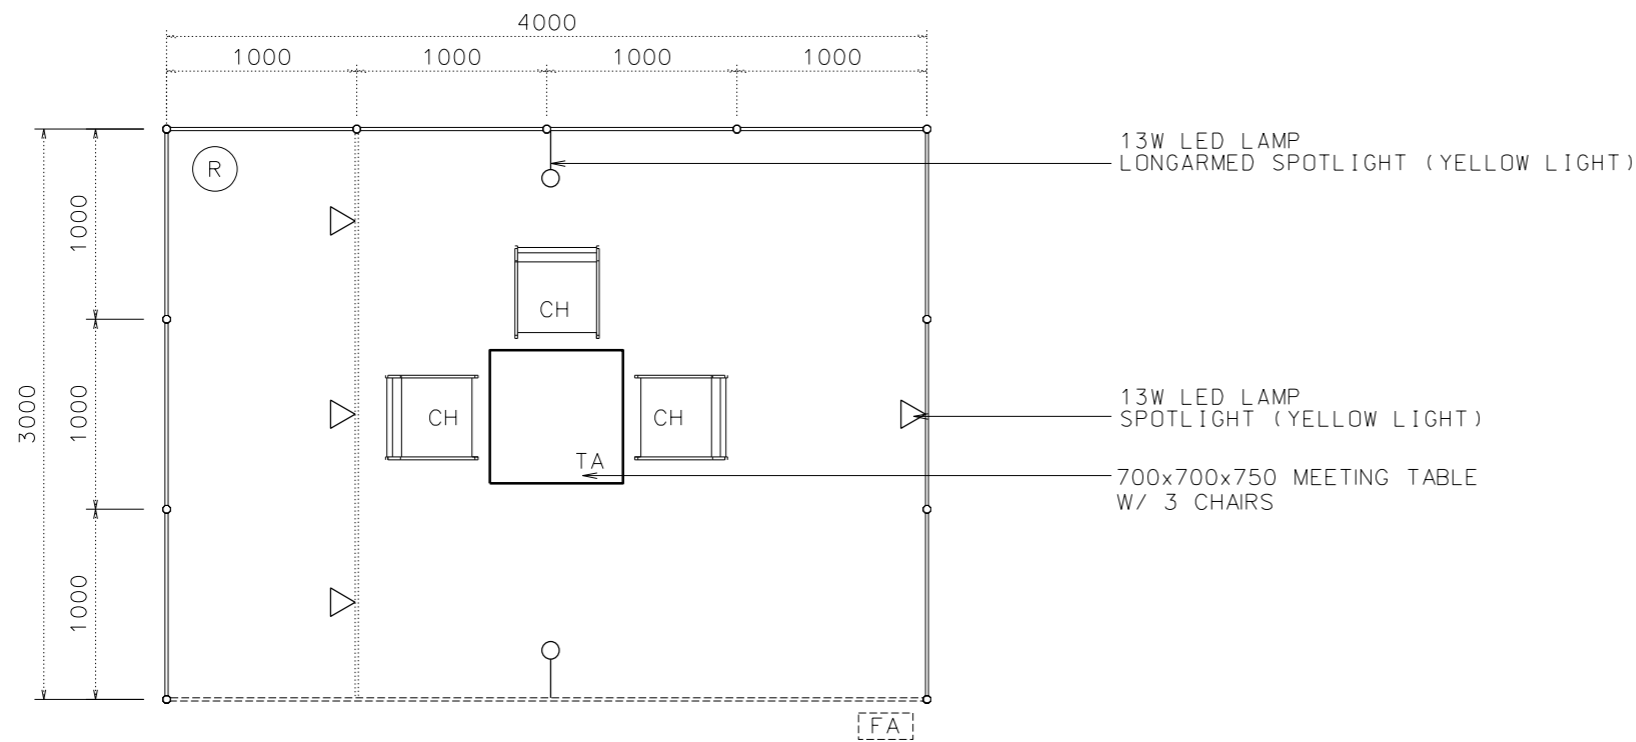

TOP VIEW

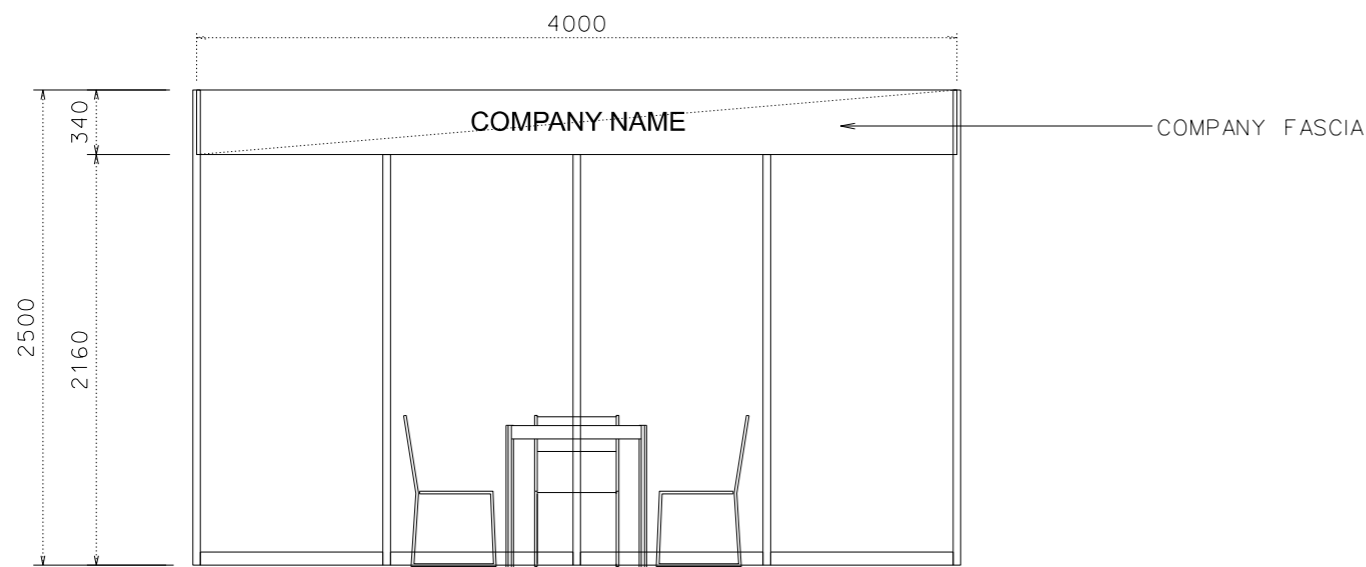

FRONT ELEVATION

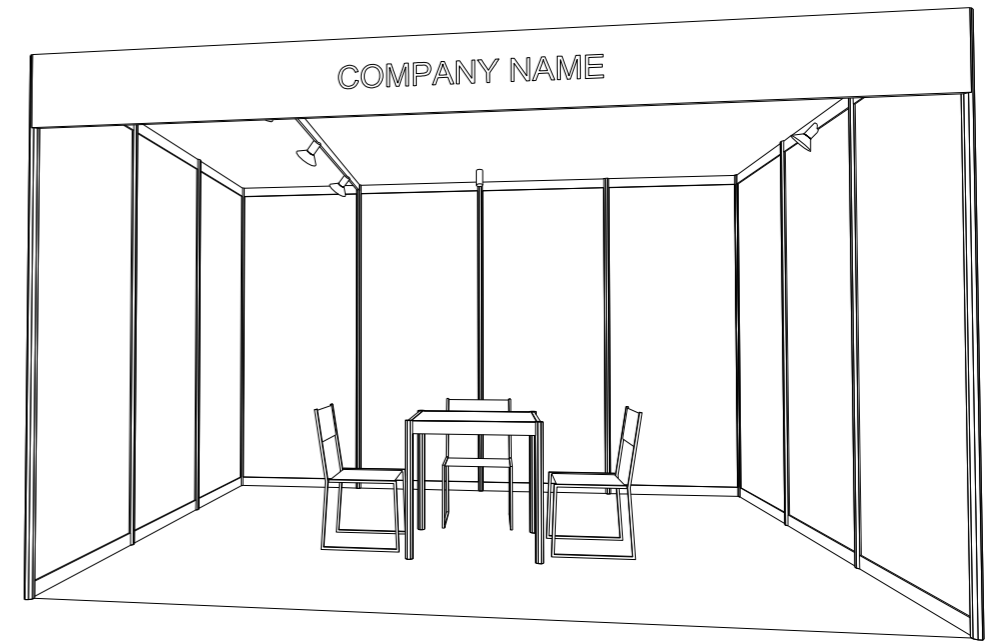

PERSPECTIVE

### SHELL BOOTH FACILITIES

LEGEND	DESCRIPTION	
	MEETING TABLE 700X 700 X750MM (LXWXH)	1
	BLACK LEATHER CHAIR	3
	COMPAMY FASCIA	1
	13W LED LAMP LONGARMED SPOTLIGHT ( YELLOW LIGHT)	2
	13W LED LAMP SPOTLIGHT ( YELLOW LIGHT)	4
	CARPET	12 SQM
	CEILING BEAM	3M
	RUBBISH BIN	1

FILE PATH - I:\a-Booth drawing\0427 Print\_packaging\CR INTERNAL USE\Basic\B09A\_4x3\_basic.dgn



**NOTES** UNLESS OTHERWISE SPECIFIED ALL DIMENSIONS ARE IN MM.

.....  
.....  
.....

.....  
.....  
.....

REVISION

DATE: 09/12/2021  
SCALE: 1 : 40 (A3)  
DRAWN BY: ICE  
CHECKED BY: .....

**TITLE**  
4M x 3M  
BASIC BOOTH

**PROJECT**  
HK INT'L  
PRINTING & PACKAGING  
FAIR 2023  
DATE: 19 - 22 APR 2023

SHEET  
**B09A**