




# 4M x 3M BASIC RIGHT CORNER BOOTH

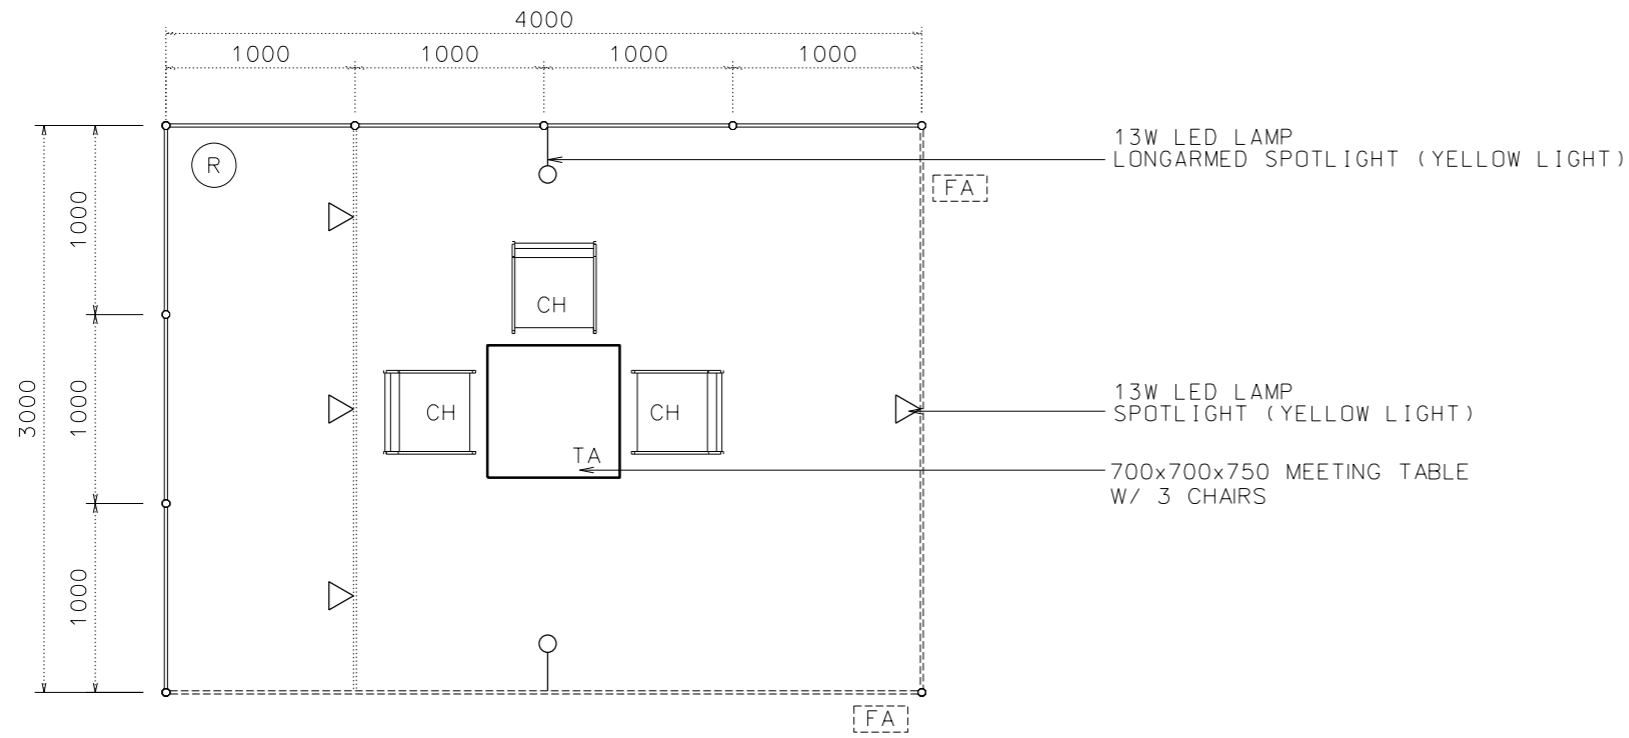

TOP VIEW

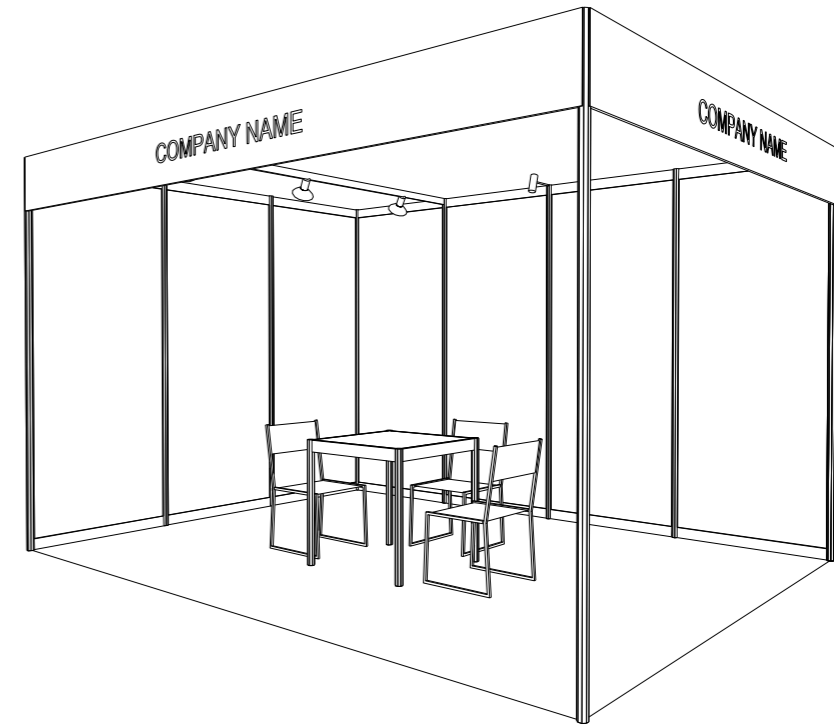

PERSPECTIVE

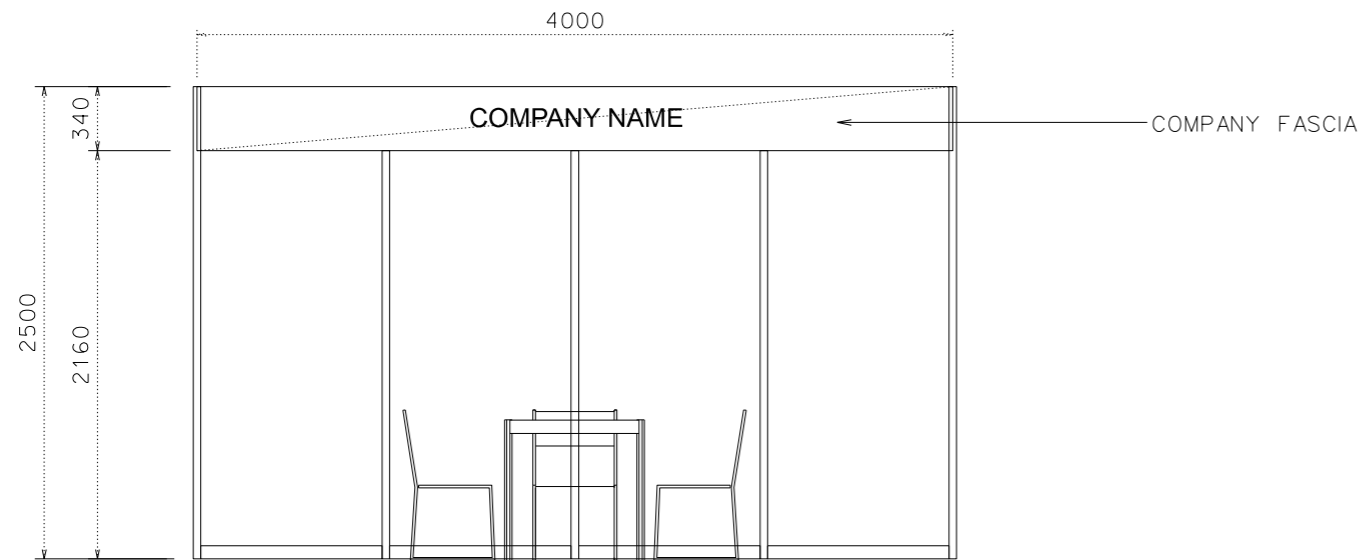

FRONT ELEVATION

### SHELL BOOTH FACILITIES

LEGEND	DESCRIPTION	
	MEETING TABLE 700X 700 X750MM (LXWXH)	1
	BLACK LEATHER CHAIR	3
[FA]	COMPANY FASCIA	2
	13W LED LAMP LONGARMED SPOTLIGHT (YELLOW LIGHT)	2
	13W LED LAMP SPOTLIGHT (YELLOW LIGHT)	4
	CARPET	12 SQM
=====	CEILING BEAM	3M
(R)	RUBBISH BIN	1

FILE PATH - I:\o-Booth drawing\0427 Print\_packaging\CR INTERNAL USE\Basic\B09BC\_4x3\_basic\_corner.dgn



**NOTES** UNLESS OTHERWISE SPECIFIED ALL DIMENSIONS ARE IN MM.

.....  
.....  
.....

REVISION

DATE: 09/12/2021  
SCALE: 1 : 40 (A3)  
DRAWN BY: ICE  
CHECKED BY: .....

**TITLE**  
4M x 3M  
BASIC RIGHT CORNER  
BOOTH

**PROJECT**  
HK INT'L  
PRINTING & PACKAGING  
FAIR 2023  
DATE: 19 - 22 APR 2023

SHEET

**B09B**