




# 4M x 3M STANDARD BOOTH

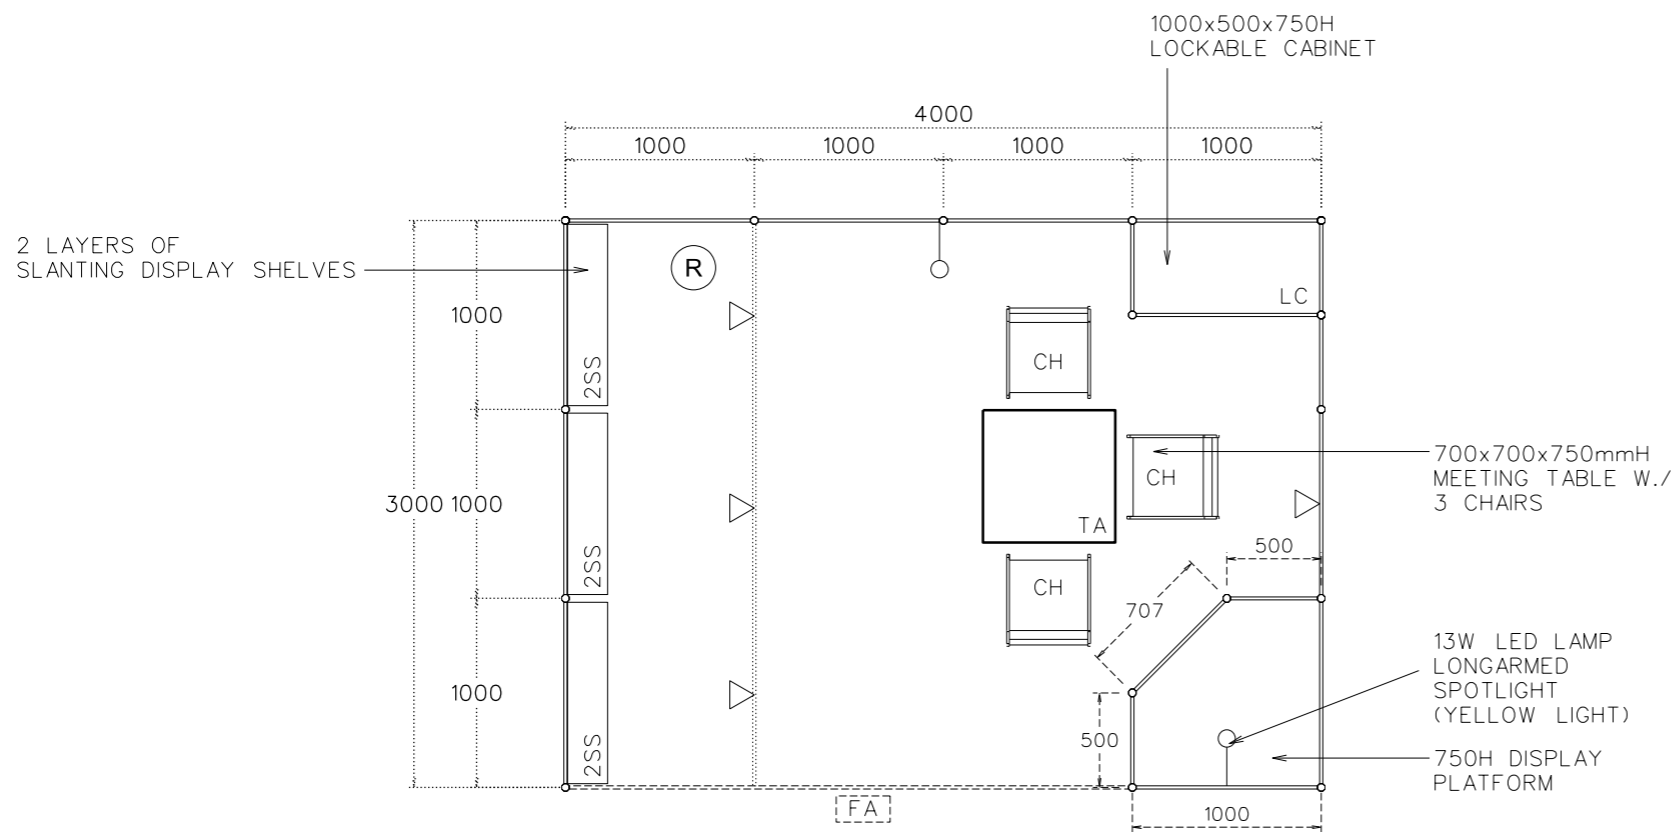

TOP VIEW

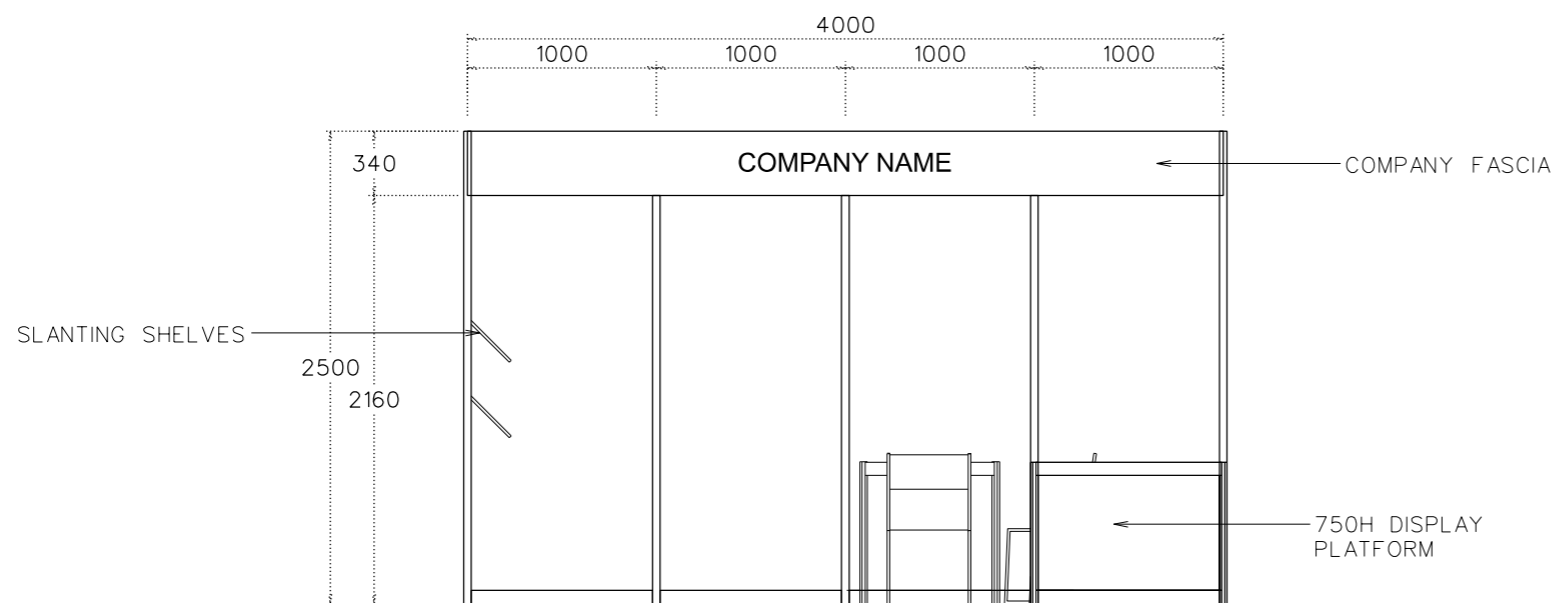

FRONT ELEVATION

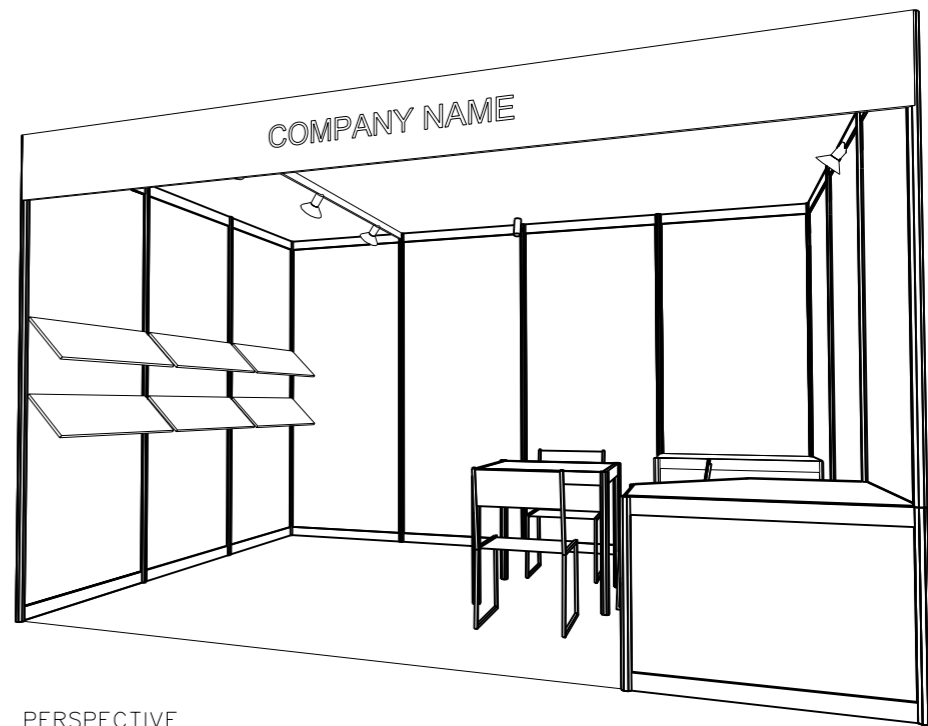

PERSPECTIVE

## SHELL BOOTH FACILITIES

LEGEND	DESCRIPTION	
	1000 X 1000 x 750MMH DISPLAY PLATFORM	1
	MEETING TABLE 700X 700 X750MM (LXWXH)	1
	BLACK LEATHER CHAIR	3
	COMPAMY FASCIA	1
	13W LED LAMP LONGARMED SPOTLIGHT ( YELLOW LIGHT)	2
	13W LED LAMP SPOTLIGHT ( YELLOW LIGHT)	4
	CARPET	12 SQM
	CEILING BEAM	3M
	RUBBISH BIN	1
	SLANTING SHELVES	6
	1000L x500D x 750MMH LOCKABLE CABINET	1

FILE PATH - I:\o-Booth drawing\0427 Print\_packaging\CR INTERNAL USE\standard\B10A\_4x3\_standard.dgn



### NOTES UNLESS OTHERWISE SPECIFIED ALL DIMENSIONS ARE IN MM.

.....  
 .....  
 .....

.....  
 .....  
 .....

### REVISION

DATE:	09/12/2021
SCALE:	1 : 40 (A3)
DRAWN BY:	ICE
CHECKED BY:	.....

**TITLE**  
 4M x 3M  
 STANDARD BOOTH

**PROJECT**  
 HK INT'L  
 PRINTING & PACKAGING  
 FAIR 2023  
 DATE: 19 - 22 APR 2023

SHEET  
**B10A**