




4M x 3M STANDARD LEFT CORNER BOOTH

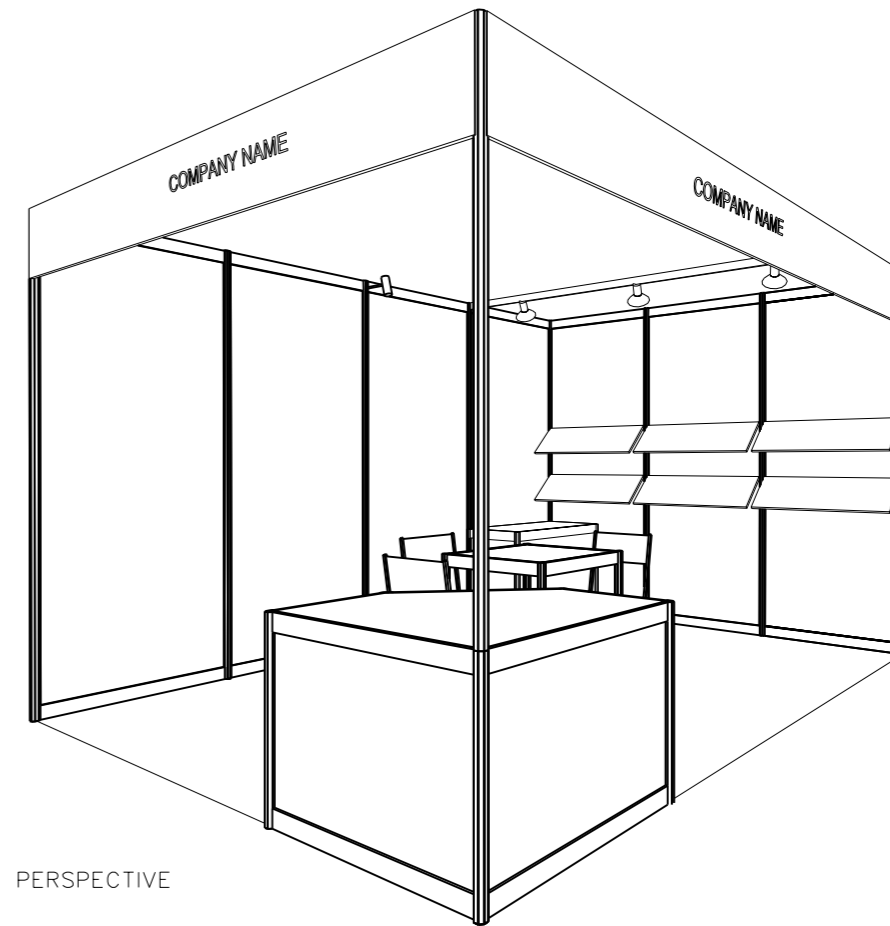

PERSPECTIVE

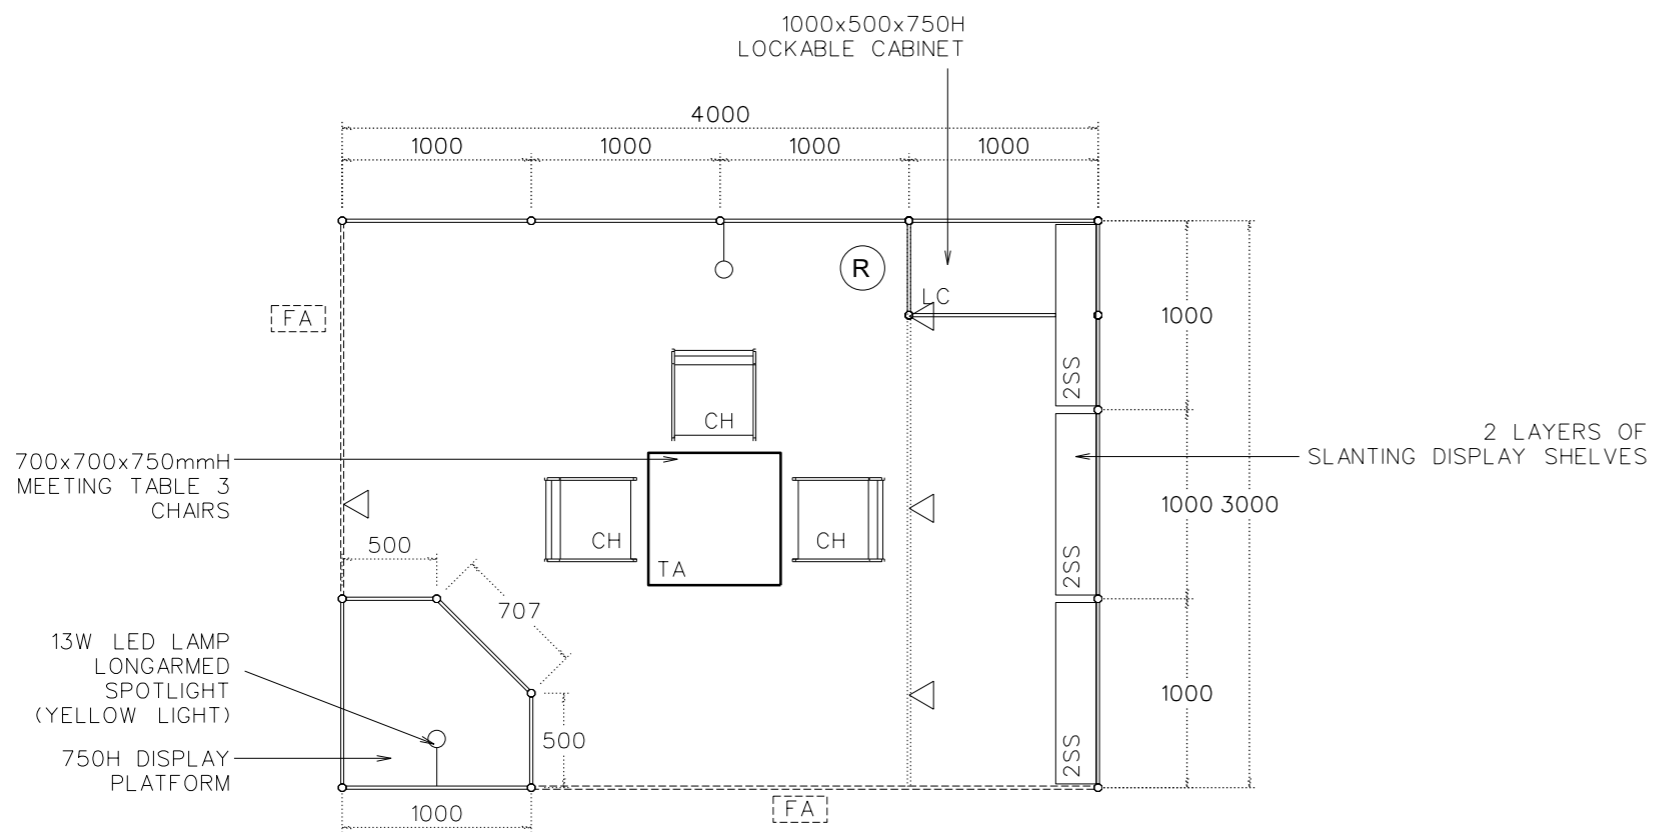

TOP VIEW

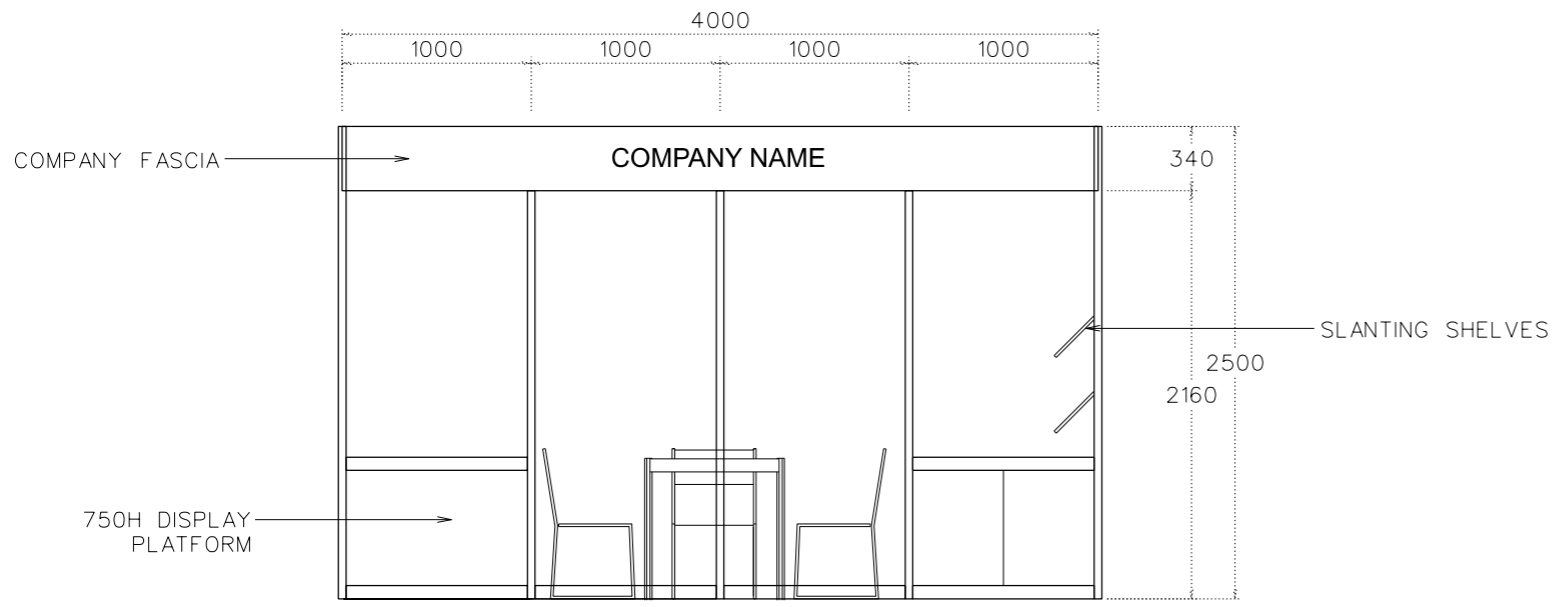

FRONT ELEVATION

SHELL BOOTH FACILITIES

LEGEND	DESCRIPTION	
	1000 X 1000 X 750MMH DISPLAY PLATFORM	1
	MEETING TABLE 700X 700 X750MM (LXWXH)	1
	BLACK LEATHER CHAIR	3
	COMPAMY FASCIA	2
	13W LED LAMP LONGARMED SPOTLIGHT (YELLOW LIGHT)	2
	13W LED LAMP SPOTLIGHT (YELLOW LIGHT)	4
	CARPET	12 SQM
	CEILING BEAM	3M
	RUBBISH BIN	1
	SLANTING SHELVES	6
	1000L x500D x 750MMH LOCKABLE CABINET	1

FILE PATH - I:\Booth drawing\0427 Print_packaging\CR INTERNAL USE\standard\B10C_4x3_standard_corner.dgn

	NOTES UNLESS OTHERWISE SPECIFIED ALL DIMENSIONS ARE IN MM.	REVISION .	DATE: 09/12/2021	TITLE 4M x 3M STANDARD LEFT CORNER BOOTH	PROJECT HK INT'L PRINTING & PACKAGING FAIR 2023 DATE: 19 - 22 APR 2023	SHEET B10C
			SCALE: 1 : 40 (A3)			
			DRAWN BY: ICE			
			CHECKED BY:			