




4M x 3M STANDARD RIGHT CORNER BOOTH

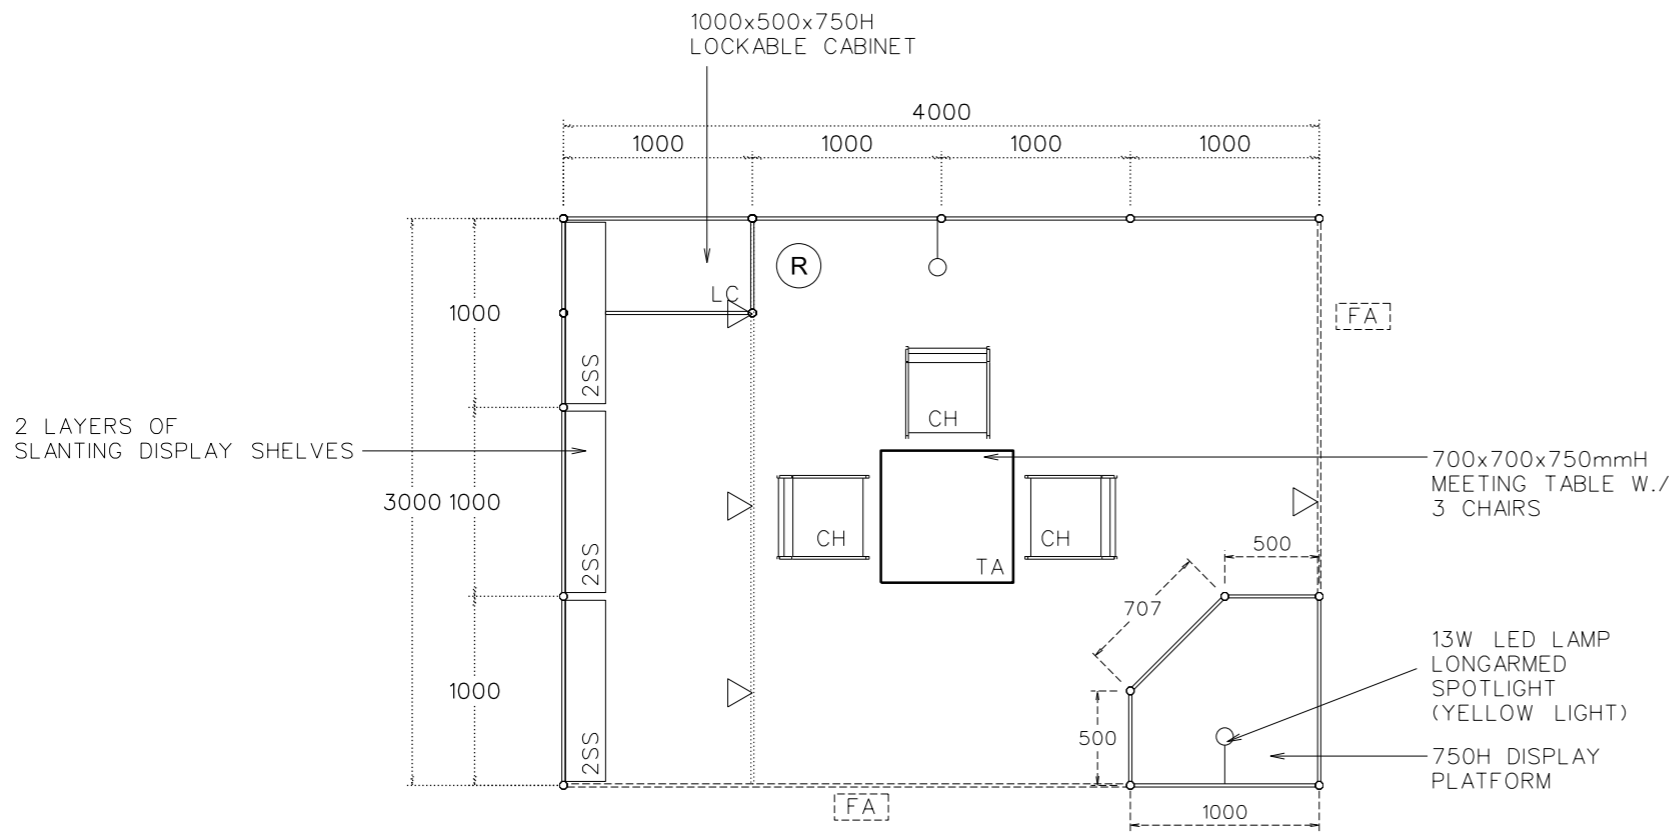

TOP VIEW

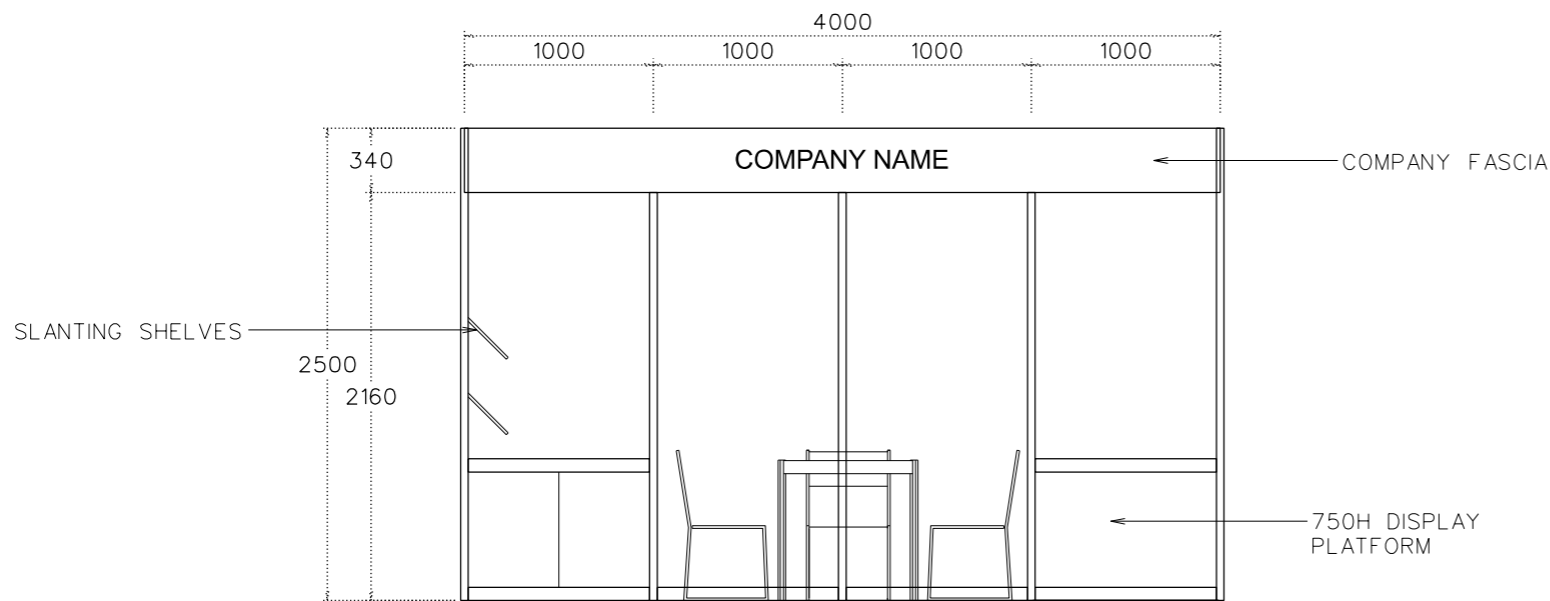

FRONT ELEVATION

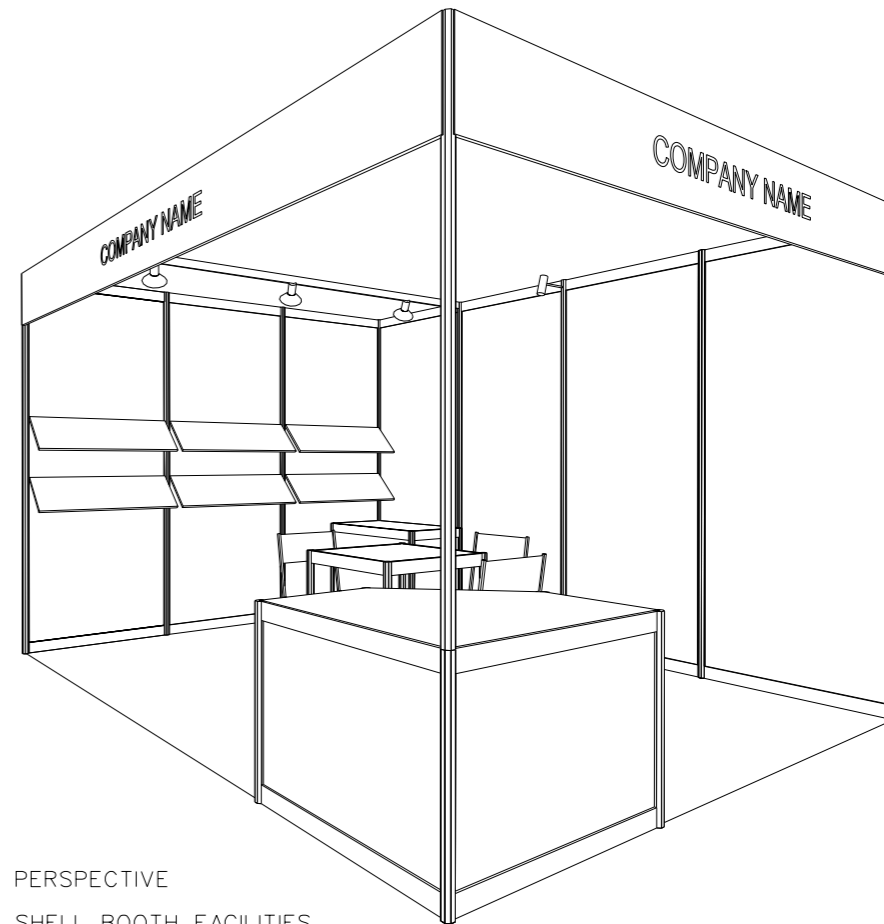

PERSPECTIVE
SHELL BOOTH FACILITIES

LEGEND	DESCRIPTION	
	1000 X 1000 x 750MMH DISPLAY PLATFORM	1
	MEETING TABLE 700X 700 X750MM (LXWXH)	1
	BLACK LEATHER CHAIR	3
	COMPANY FASCIA	2
	13W LED LAMP LONGARMED SPOTLIGHT (YELLOW LIGHT)	2
	13W LED LAMP SPOTLIGHT (YELLOW LIGHT)	4
	CARPET	12 SQM
	CEILING BEAM	3M
	RUBBISH BIN	1
	SLANTING SHELVES	6
	1000L x500D x 750MMH LOCKABLE CABINET	1

FILE PATH - I:\Booth drawing\0427 Print_packaging\CR INTERNAL USE\standard\B10BC_4x3_standard_corner.dgn



NOTES UNLESS OTHERWISE SPECIFIED ALL DIMENSIONS ARE IN MM.

.....
.....
.....

.....
.....
.....

REVISION

DATE: 09/12/2021
SCALE: 1 : 40 (A3)
DRAWN BY: ICE
CHECKED BY:

TITLE
4M x 3M
STANDARD
RIGHT CORNER BOOTH

PROJECT
HK INT'L
PRINTING & PACKAGING
FAIR 2023
DATE: 19 - 22 APR 2023

SHEET

B10B