

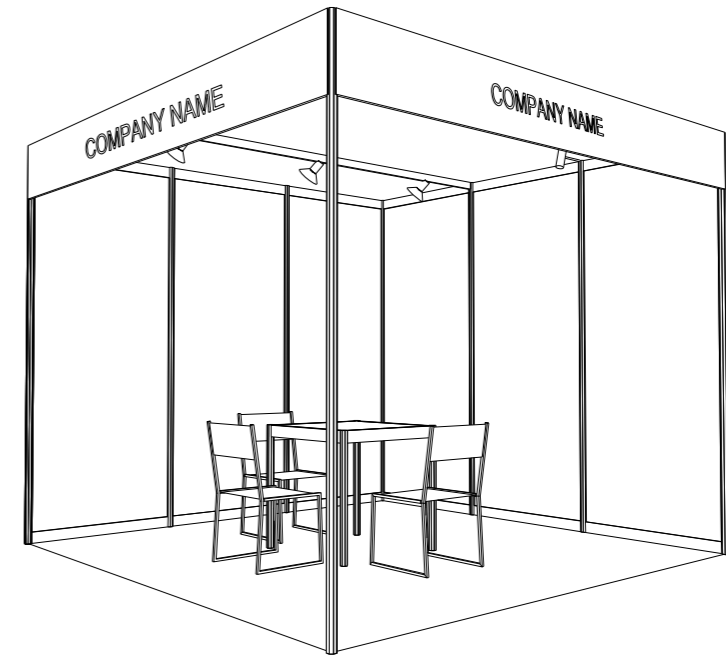


3M x 3M BASIC LEFT CORNER BOOTH

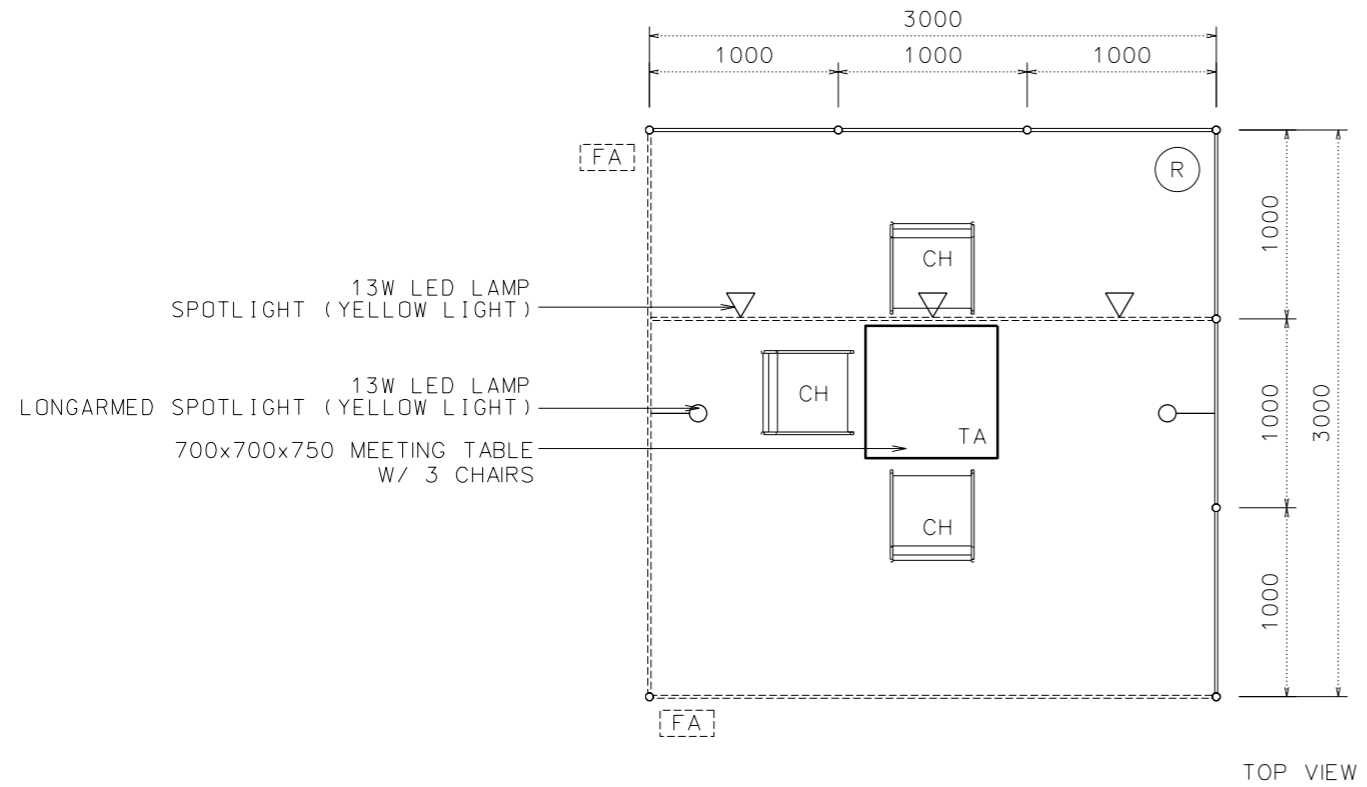

PERSPECTIVE

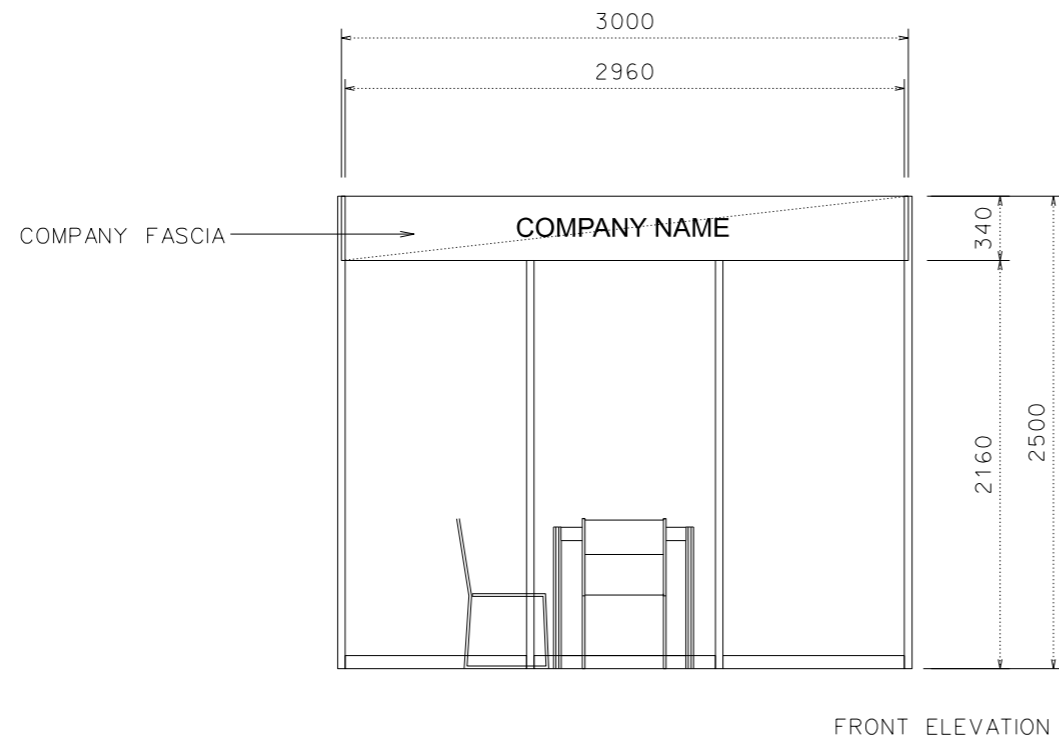

FRONT ELEVATION

SHELL BOOTH FACILITIES

LEGEND	DESCRIPTION	
	MEETING TABLE 700X 700 X750MM (LXWXH)	1
	BLACK LEATHER CHAIR	3
	COMPAMY FASCIA	2
	13W LED LAMP LONGARMED SPOTLIGHT (YELLOW LIGHT)	2
	13W LED LAMP SPOTLIGHT (YELLOW LIGHT)	3
	CARPET	9 SQM
	CEILING BEAM	3M
	RUBBISH BIN	1

FILE PATH - I:\o-Booth drawing\0427 Print_packaging\CR INTERNAL USE\Basic\B07BC_-3x3_-basic corner.dgn



NOTES UNLESS OTHERWISE SPECIFIED ALL DIMENSIONS ARE IN MM.

.....

.....

.....

REVISION

.....

DATE: 09/12/2021

SCALE: 1 : 40 (A3)

DRAWN BY: ICE

CHECKED BY:

TITLE

3M x 3M
BASIC LEFT CORNER
BOOTH

PROJECT

HK INT'L
PRINTING & PACKAGING
FAIR 2023

DATE: 19 - 22 APR 2023

SHEET

B07C