




3M x 3M BASIC RIGHT CORNER BOOTH

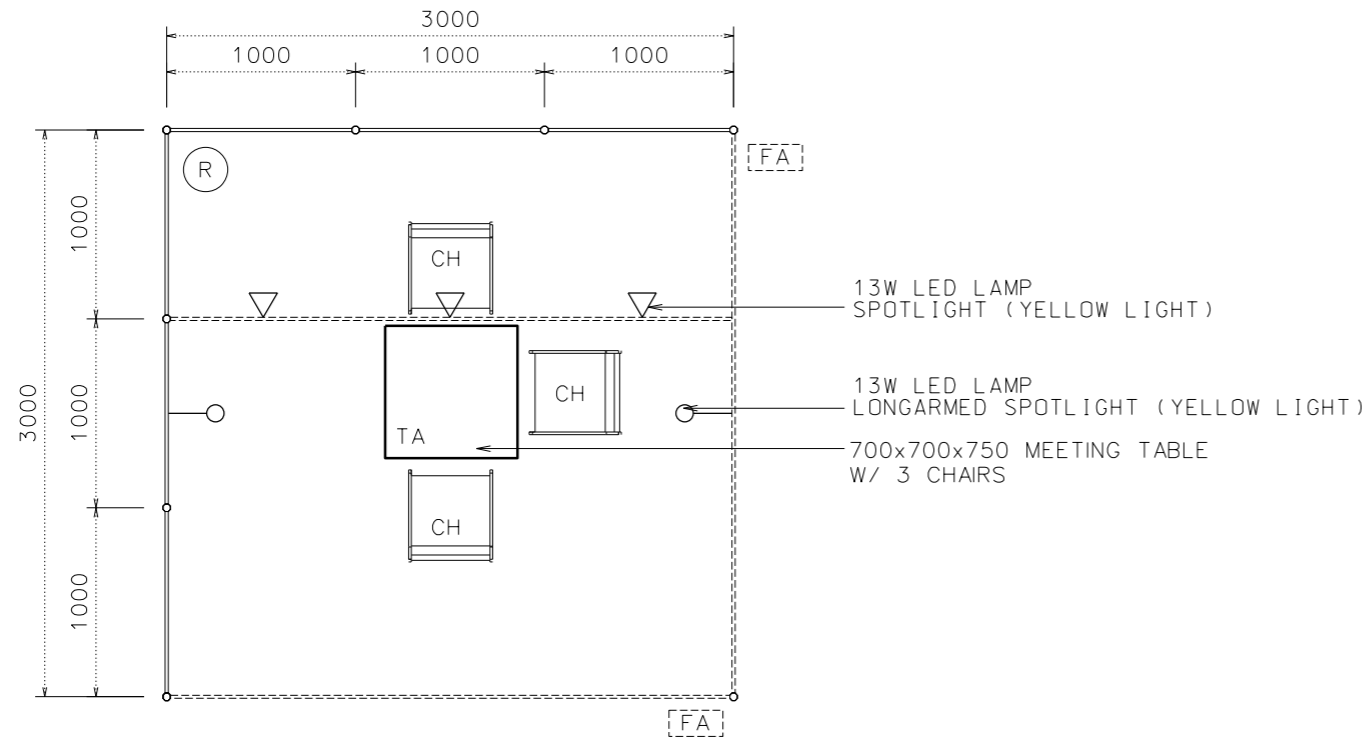

TOP VIEW

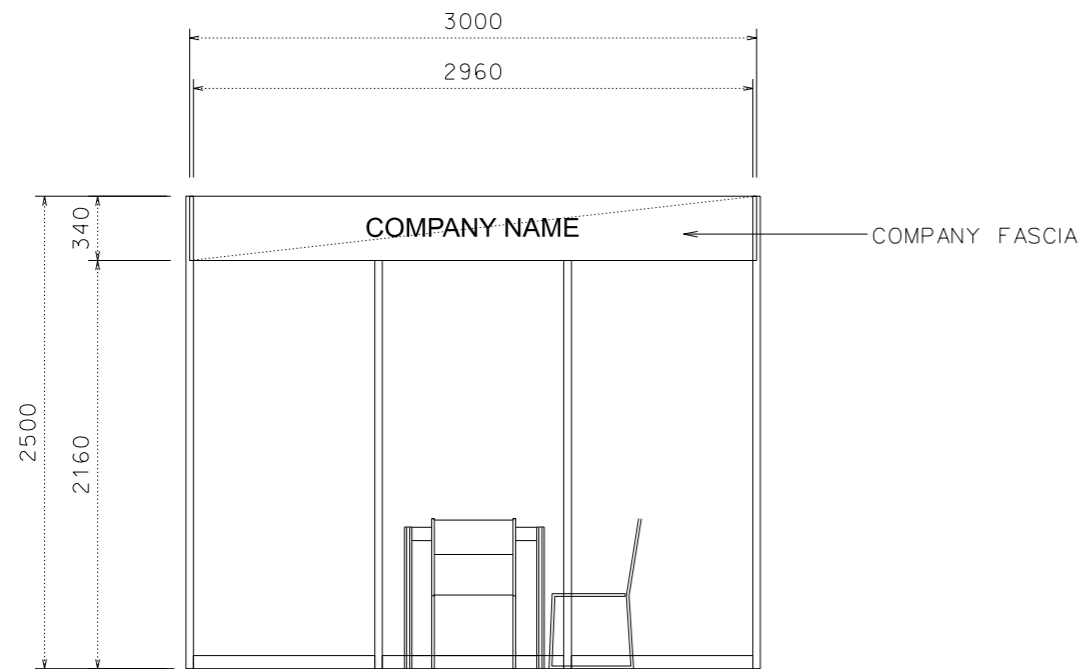

FRONT ELEVATION

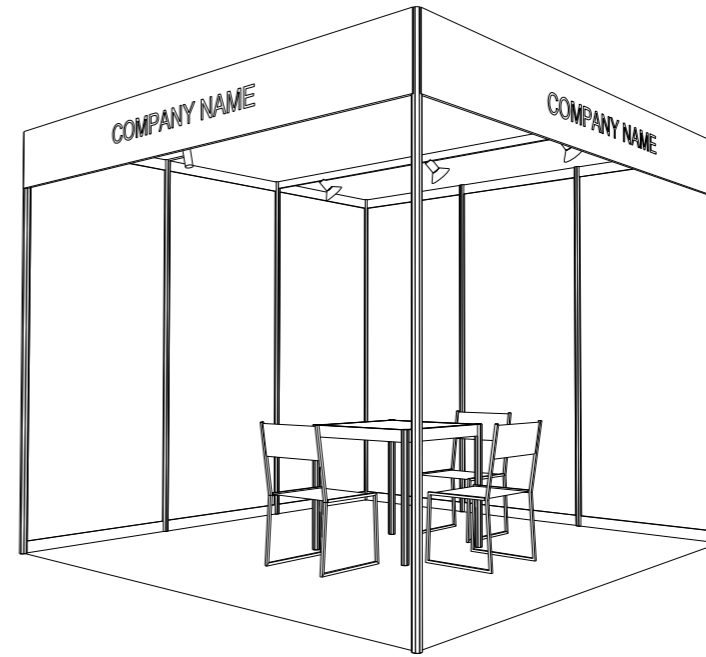

PERSPECTIVE

SHELL BOOTH FACILITIES

LEGEND	DESCRIPTION	
TA	MEETING TABLE 700X 700 X750MM (LXWXH)	1
CH	BLACK LEATHER CHAIR	3
FA	COMPAMY FASCIA	2
—○	13W LED LAMP LONGARMED SPOTLIGHT (YELLOW LIGHT)	2
▽	13W LED LAMP SPOTLIGHT (YELLOW LIGHT)	3
	CARPET	9 SQM
=====	CEILING BEAM	3M
R	RUBBISH BIN	1

FILE PATH - I:\a-Booth drawing\0427 Print_packaging\CR INTERNAL USE\Basic\B07BC_3x3_basic_corner.dgn



NOTES UNLESS OTHERWISE SPECIFIED ALL DIMENSIONS ARE IN MM.

.....
.....
.....

.....
.....
.....

REVISION

DATE: 15/02/2023
SCALE: 1 : 40 (A3)
DRAWN BY: ICE
CHECKED BY:

TITLE
3M x 3M
BASIC RIGHT CORNER
BOOTH

PROJECT
HK INT'L
PRINTING & PACKAGING
FAIR 2023
DATE: 19 - 22 APR 2023

SHEET

B07B