



3M x 3M STANDARD BOOTH (GREEN ZONE)

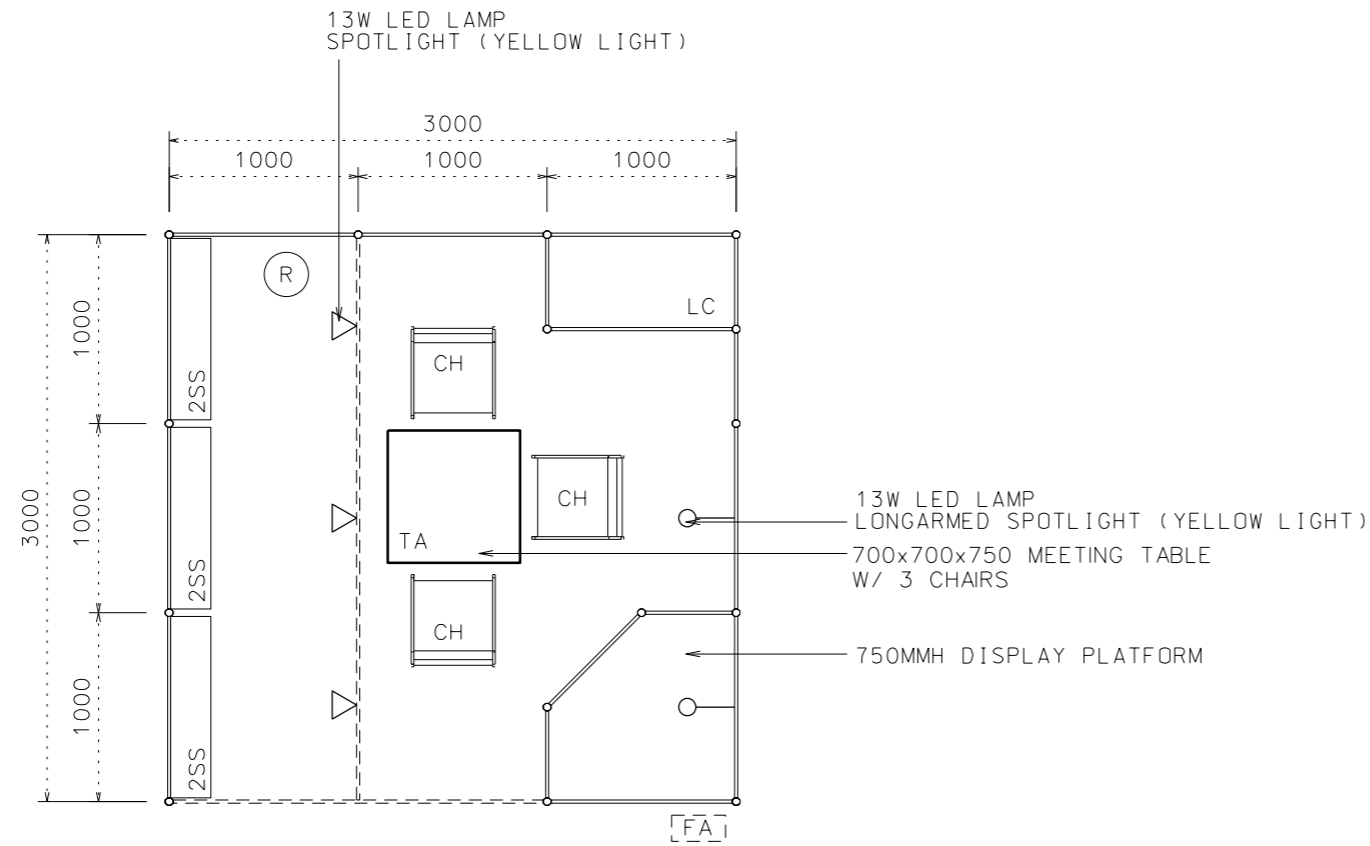

TOP VIEW

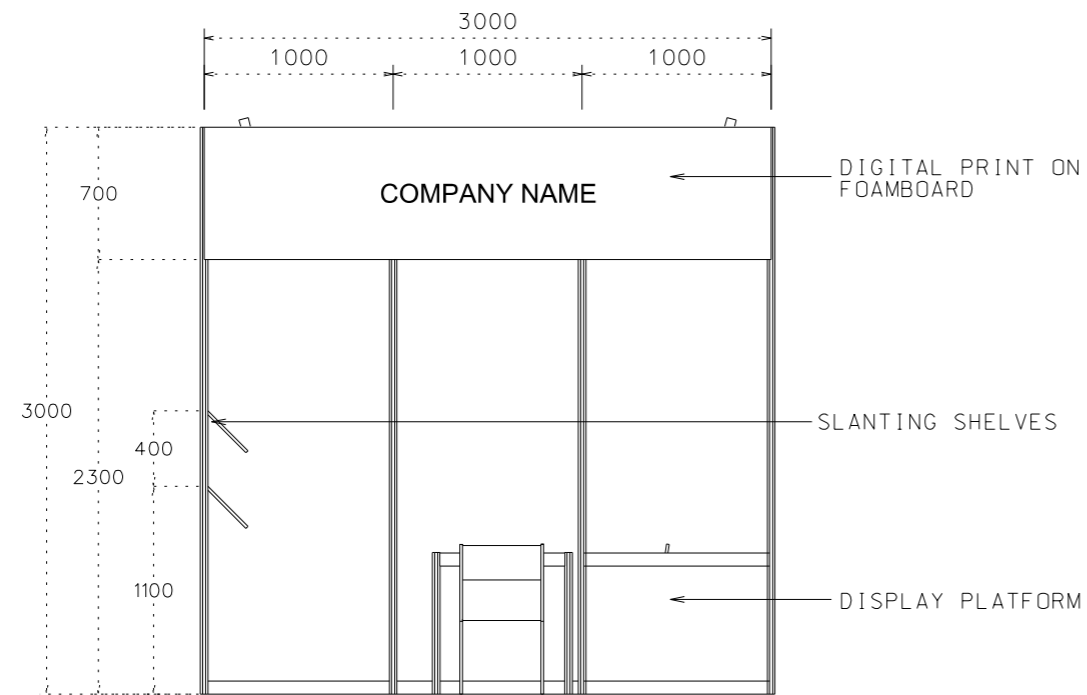

FRONT ELEVATION



PERSPECTIVE

SHELL BOOTH FACILITIES

LEGEND	DESCRIPTION	QUANTITY
	1000 X 1000 X 750MMH DISPLAY PLATFORM	1
	MEETING TABLE 700X 700 X750MM (LXWXH)	1
	BLACK LEATHER CHAIR	3
[FA]	COMPAMY FASCIA	1
	13W LED LAMP LONGARMED SPOTLIGHT (YELLOW LIGHT)	2
	13W LED LAMP SPOTLIGHT (YELLOW LIGHT)	3
	CARPET	9 SQM
	CEILING BEAM	3M
(R)	RUBBISH BIN	1
SS	SLANTING SHELVES	6M
LC	1000Lx500Dx750MMH LOCKABLE CABINET	1

FILE PATH - i:\o-Booth drawing\0427 Print_packaging\CR INTERNAL USE\Green Solution\B08D_3x3_GreenLivZone.dgn



NOTES UNLESS OTHERWISE SPECIFIED ALL DIMENSIONS ARE IN MM.

.....

.....

REVISION

DATE: 07/04/2025
 SCALE: 1:40 (A3)
 DRAWN BY: TIM
 CHECKED BY:

TITLE
 3M x 3M
 STANDARD BOOTH
 (GREEN ZONE)

PROJECT
 HK INT'L
 PRINTING & PACKAGING
 FAIR 2025

SHEET

B08D