




3M x 3M RIGHT CORNER BOOTH (GREEN ZONE)

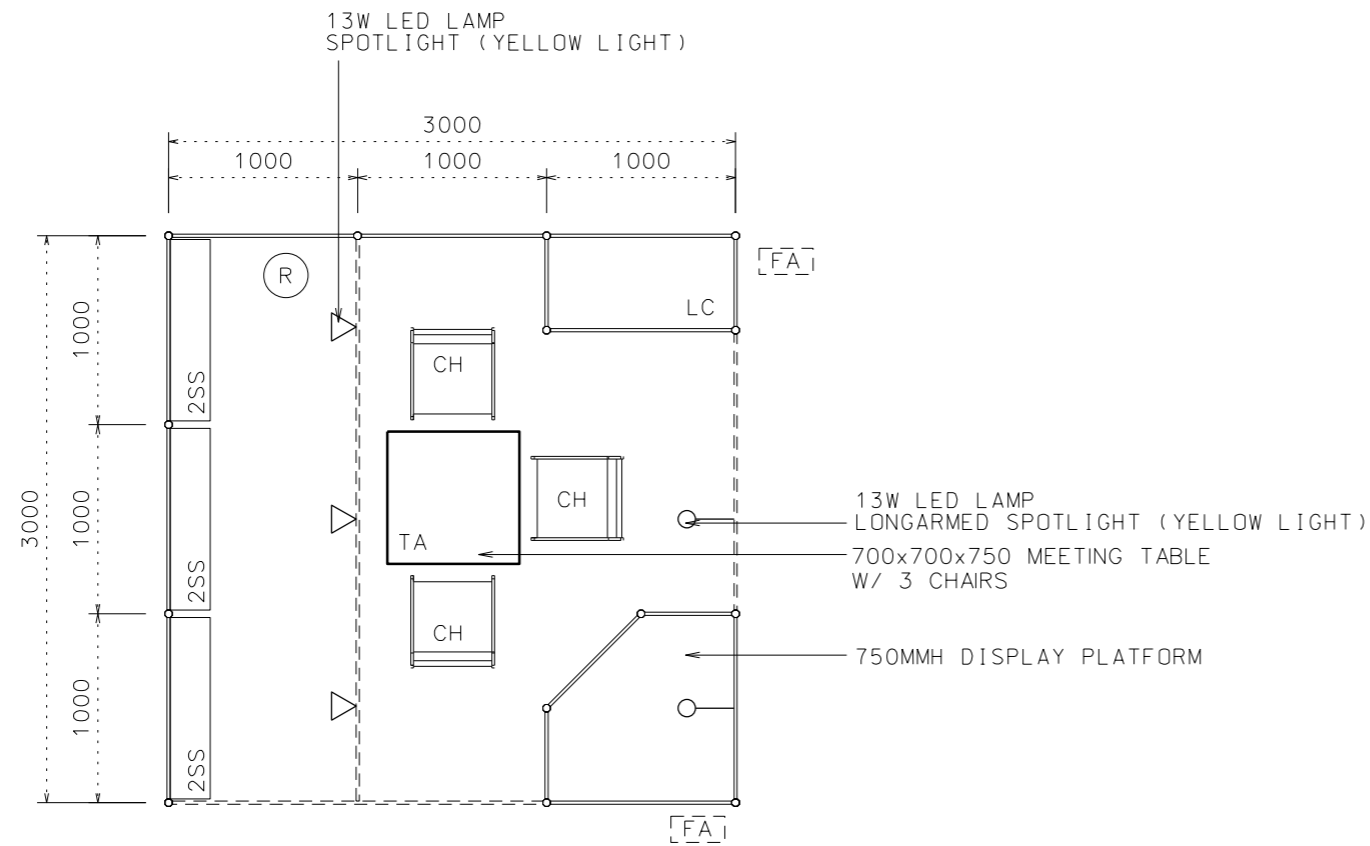

TOP VIEW

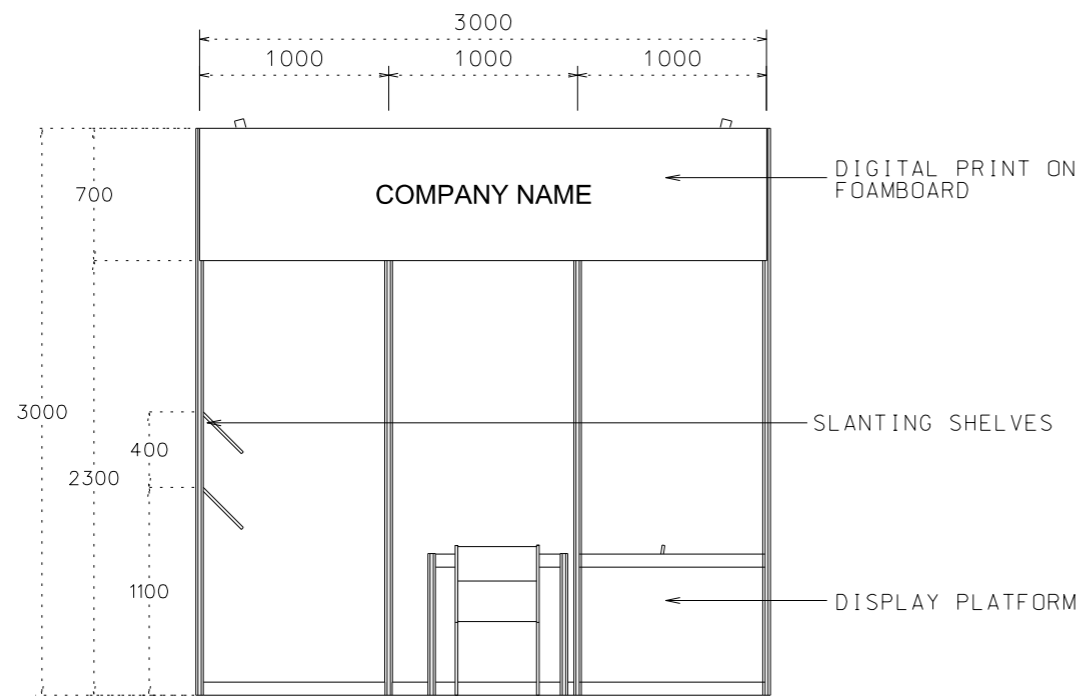

FRONT ELEVATION

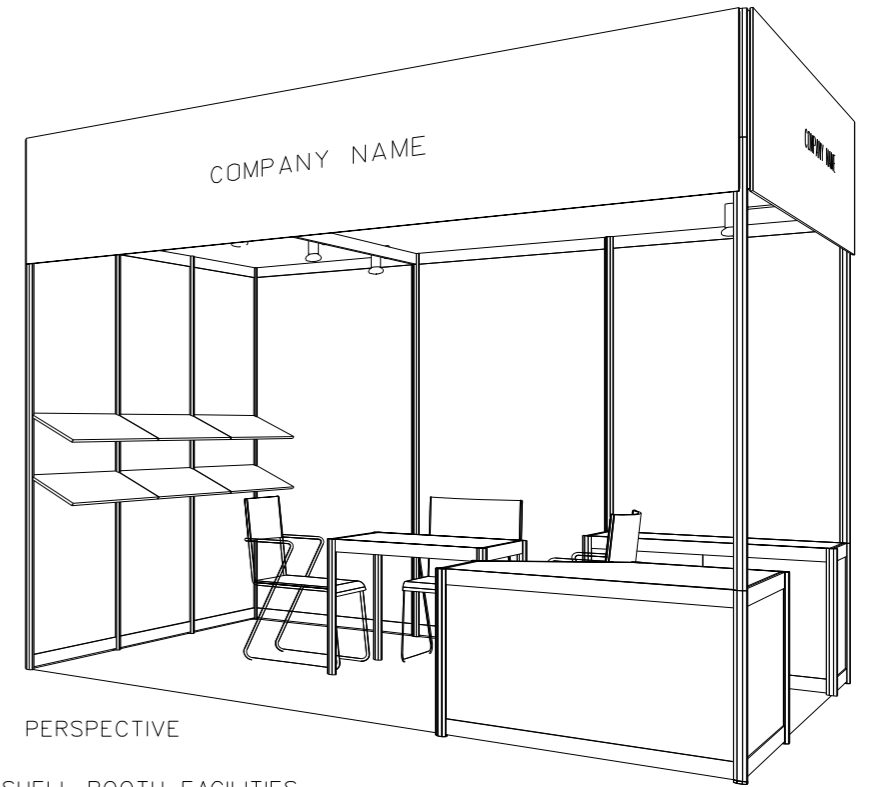

PERSPECTIVE

SHELL BOOTH FACILITIES

| LEGEND | DESCRIPTION | QUANTITY |
|--------|--|----------|
| | 1000 X 1000 X 750MMH DISPLAY PLATFORM | 1 |
| | MEETING TABLE 700X 700 X750MM (LXWXH) | 1 |
| | BLACK LEATHER CHAIR | 3 |
| [FA] | COMPAMY FASCIA | 2 |
| | 13W LED LAMP LONGARMED SPOTLIGHT (YELLOW LIGHT) | 2 |
| | 13W LED LAMP SPOTLIGHT (YELLOW LIGHT) | 3 |
| | CARPET | 9 SQM |
| | CEILING BEAM | 3M |
| (R) | RUBBISH BIN | 1 |
| SS | SLANTING SHELVES | 6M |
| LC | 1000Lx500Dx750MMH LOCKABLE CABINET | 1 |

FILE PATH - I:\o-Booth drawing\0427 Print_packaging\CR INTERNAL USE\Green Solution\B08D_3x3_GreenLivZone.dgn



NOTES UNLESS OTHERWISE SPECIFIED ALL DIMENSIONS ARE IN MM.

.....

.....

REVISION

DATE: 07/04/2025
 SCALE: 1:40 (A3)
 DRAWN BY: TIM
 CHECKED BY:

TITLE
 3M x 3M
 RIGHT CORNER BOOTH
 (GREEN ZONE)

PROJECT
 HK INT'L
 PRINTING & PACKAGING
 FAIR 2025

SHEET

BOE