




3M x 3M STANDARD BOOTH

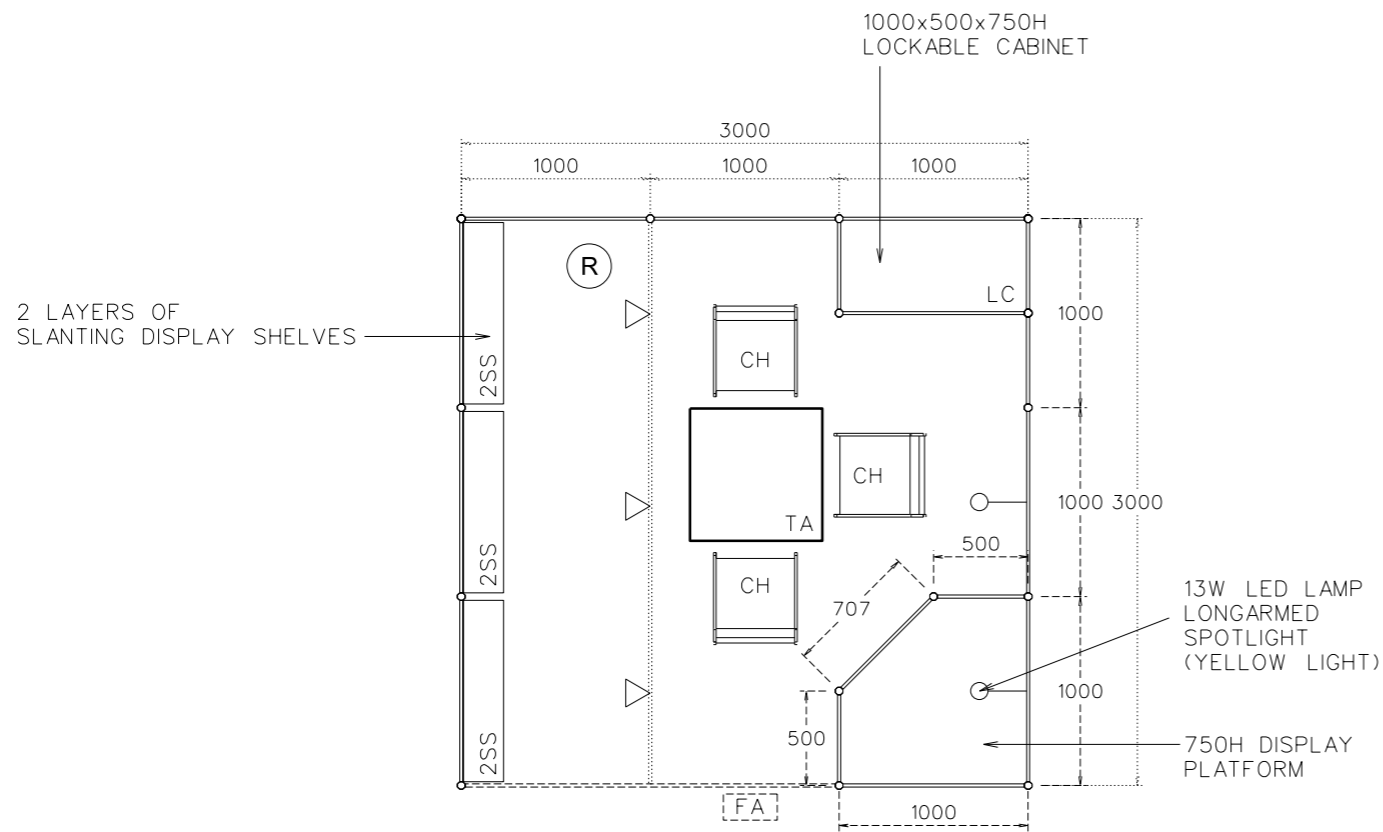

TOP VIEW

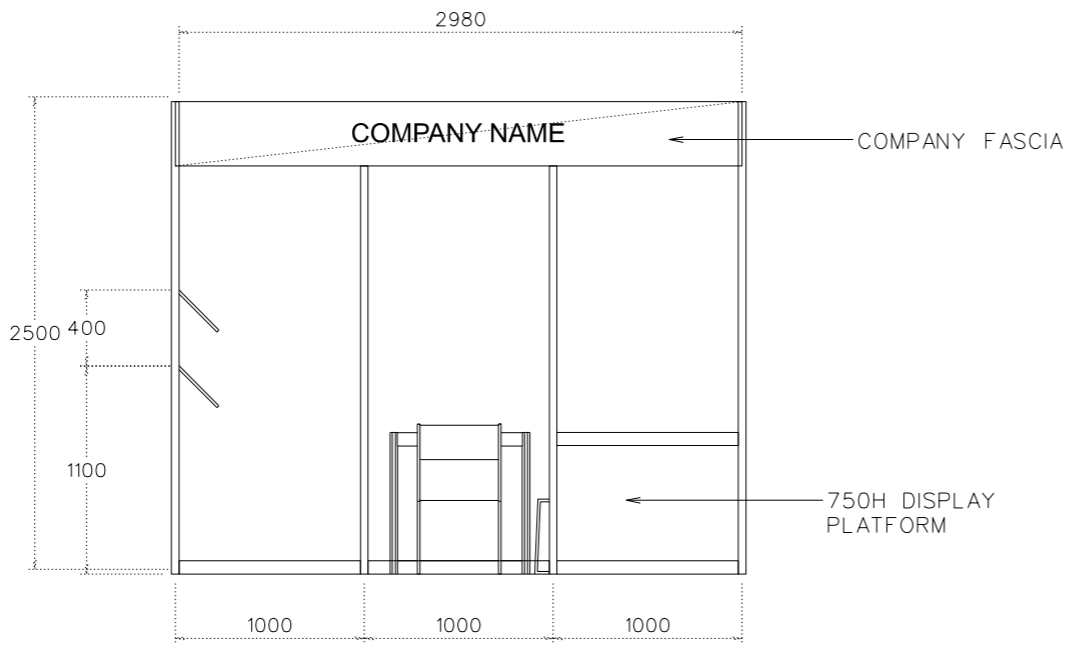

FRONT ELEVATION

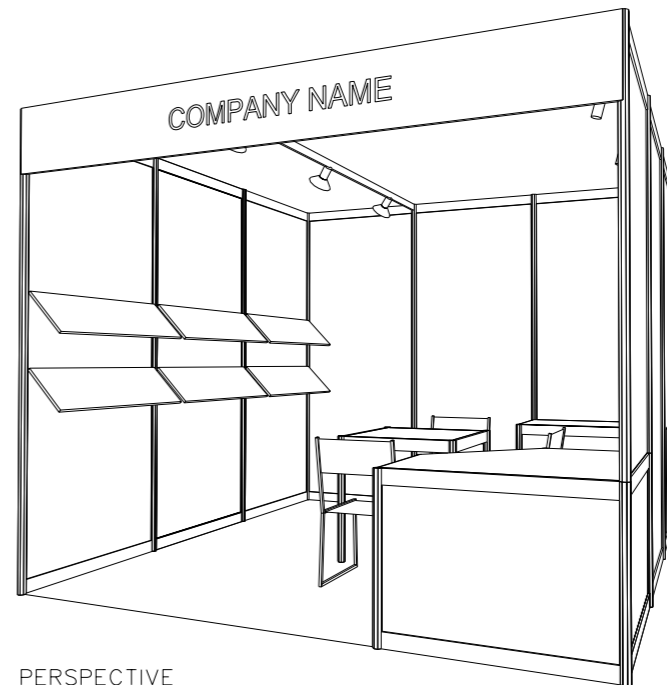

PERSPECTIVE

SHELL BOOTH FACILITIES

LEGEND	DESCRIPTION	QUANTITY
	1000 X 1000 X 750MMH DISPLAY PLATFORM	1
	MEETING TABLE 700X 700 X750MM (LXWXH)	1
	BLACK LEATHER CHAIR	3
	COMPANY FASCIA	1
	13W LED LAMP LONGARMED SPOTLIGHT (YELLOW LIGHT)	2
	13W LED LAMP SPOTLIGHT (YELLOW LIGHT)	3
	CARPET	9 SQM
	CEILING BEAM	3M
	RUBBISH BIN	1
	SLANTING SHELVES	6
	1000L x500D x 750MMH LOCKABLE CABINET	1

FILE PATH - I:\Booth drawing\0427 Print_packaging\CR INTERNAL USE\standard\B08A_3x3_standard.dgn



NOTES UNLESS OTHERWISE SPECIFIED ALL DIMENSIONS ARE IN MM.

.....

.....

.....

REVISION

.....

DATE: 09/12/2021

SCALE: 1 : 40 (A3)

DRAWN BY: ICE

CHECKED BY:

TITLE

3M x 3M STANDARD BOOTH

PROJECT

HK INT'L PRINTING & PACKAGING FAIR 2023

DATE: 19 - 22 APR 2023

SHEET

B08A