



Premium Booth A 4mW x 3mD Right Corner Booth

PP-A-12-R Cnr
4mW x 3mD x 3.5mH

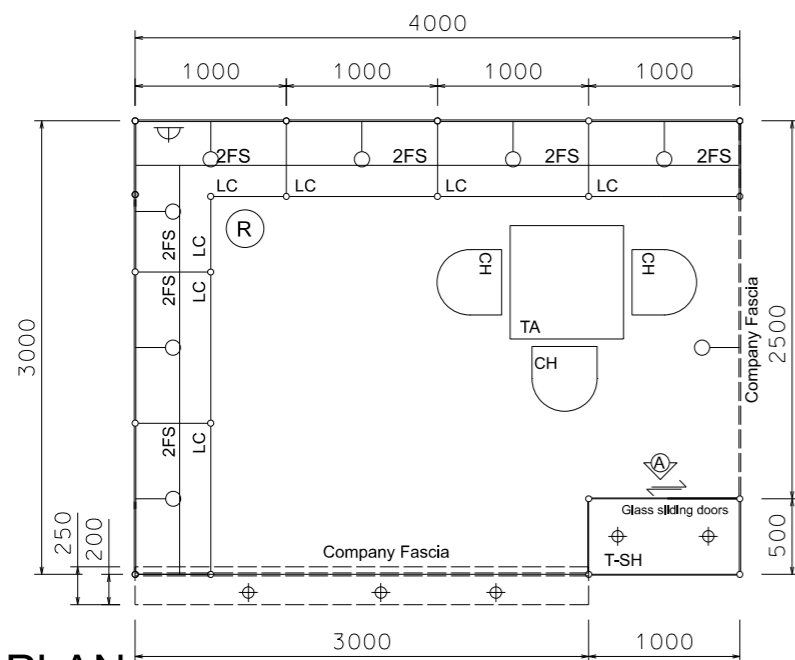


PLAN

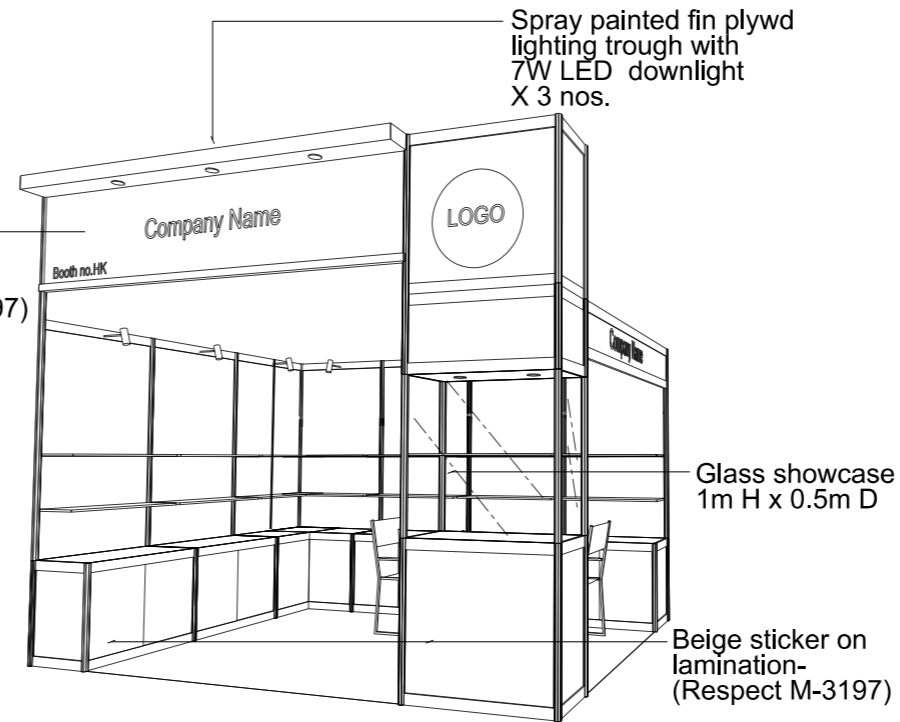


PERSPECTIVE N.T.S



COLOUR PERSPECTIVE N.T.S

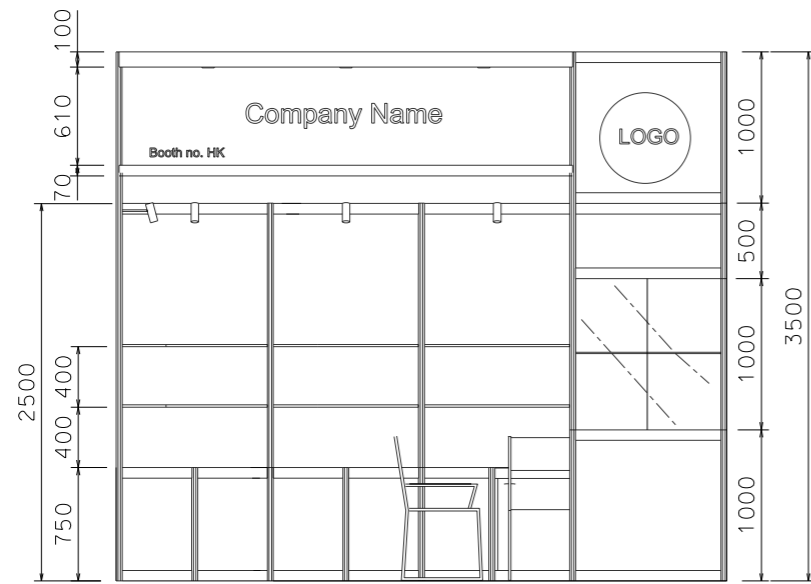

FRONT ELEVATION

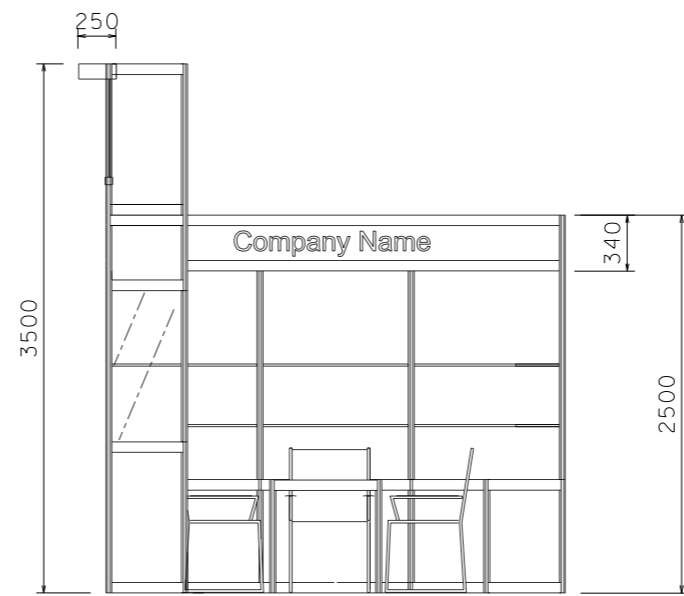

SIDE ELEVATION

BOOTH SPECIFICATION		QTY
	Tall showcase in beige sticker lamination, 1 layer of glass shelf, 2x 7W LED downlights	1
	Lockable cabinet in beige sticker lamination (1mL x 0.5mD x 0.75mH)	6.5
	Wooden shelf (flat) (1mL x 0.3mD)	14
	Square meeting table (0.7m X0.7m x 0.75mH)	1
	Black leather chair	3
	Longarmed spotlight w/13 watt led lamp (yellow)	8
	7W LED downlight (for fascia)	3
	500w Square pin power socket	1
	Company Logo	1
	Rubbish Bin	1
	Carpet	12 SQM

FILE PATH - I:\a-Booth drawing\0427 Print_packaging\CR INTERNAL USE\Premium\PP-A-Layout.dgn



NOTES UNLESS OTHERWISE SPECIFIED ALL DIMENSIONS ARE IN MM.

.....
.....
.....

REVISION

DATE: 09/12/2021

SCALE: 1 : 50 (A3)

DRAWN BY: -

CHECKED BY:

TITLE

Premium Booth A PP-A-12 R Corner

PROJECT

PREMIUM BOOTH 4m x 3m Corner

DATE: XXXXXXXX

SHEET

PP-A02b