




4M x 3M STANDARD BOOTH

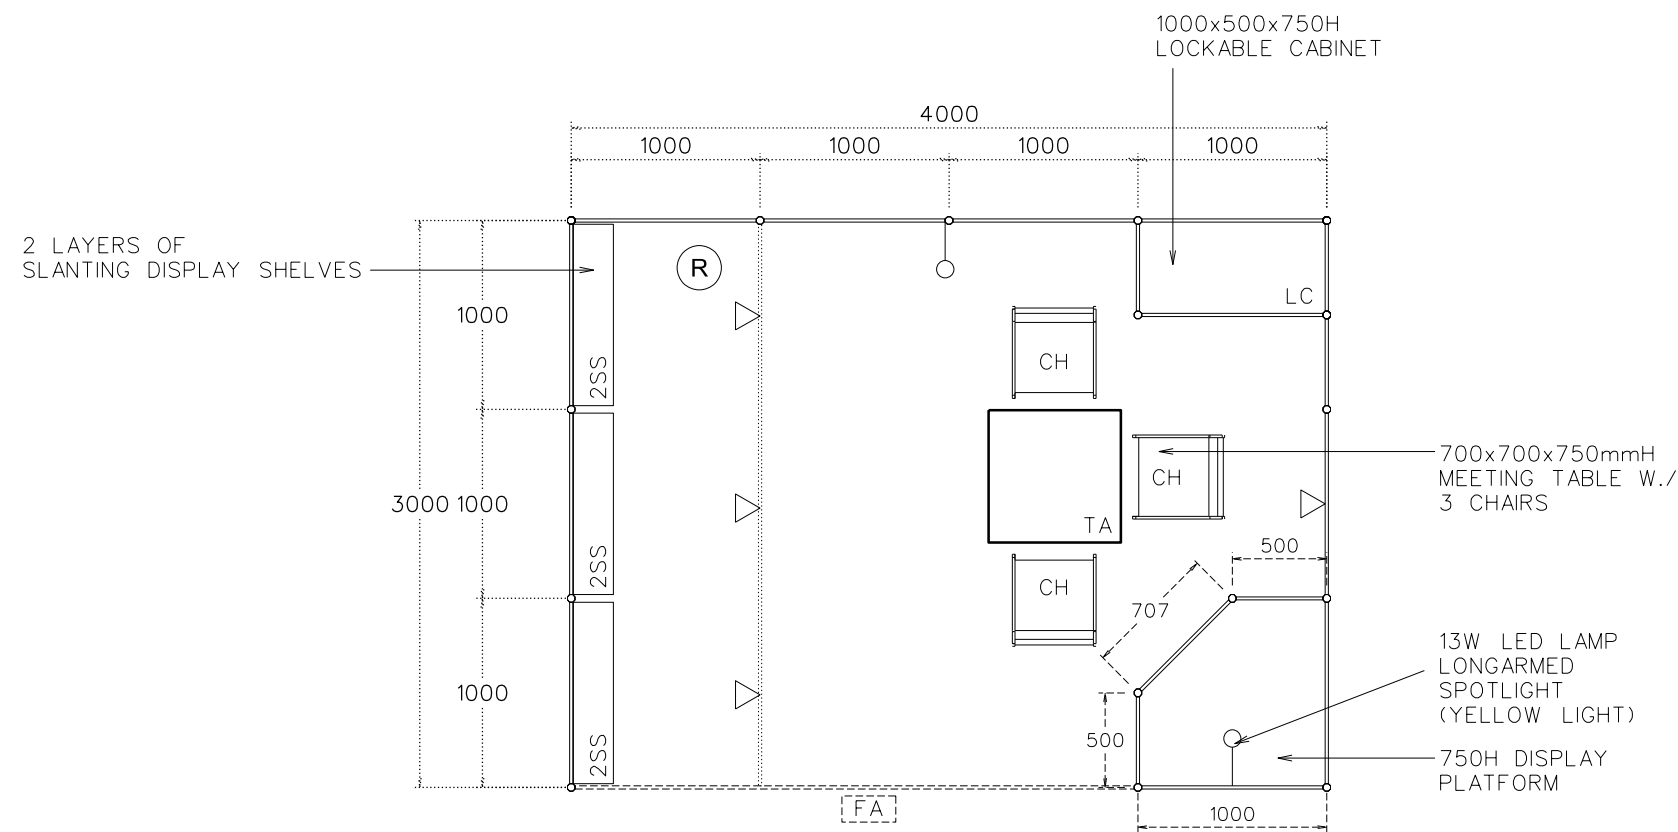

TOP VIEW

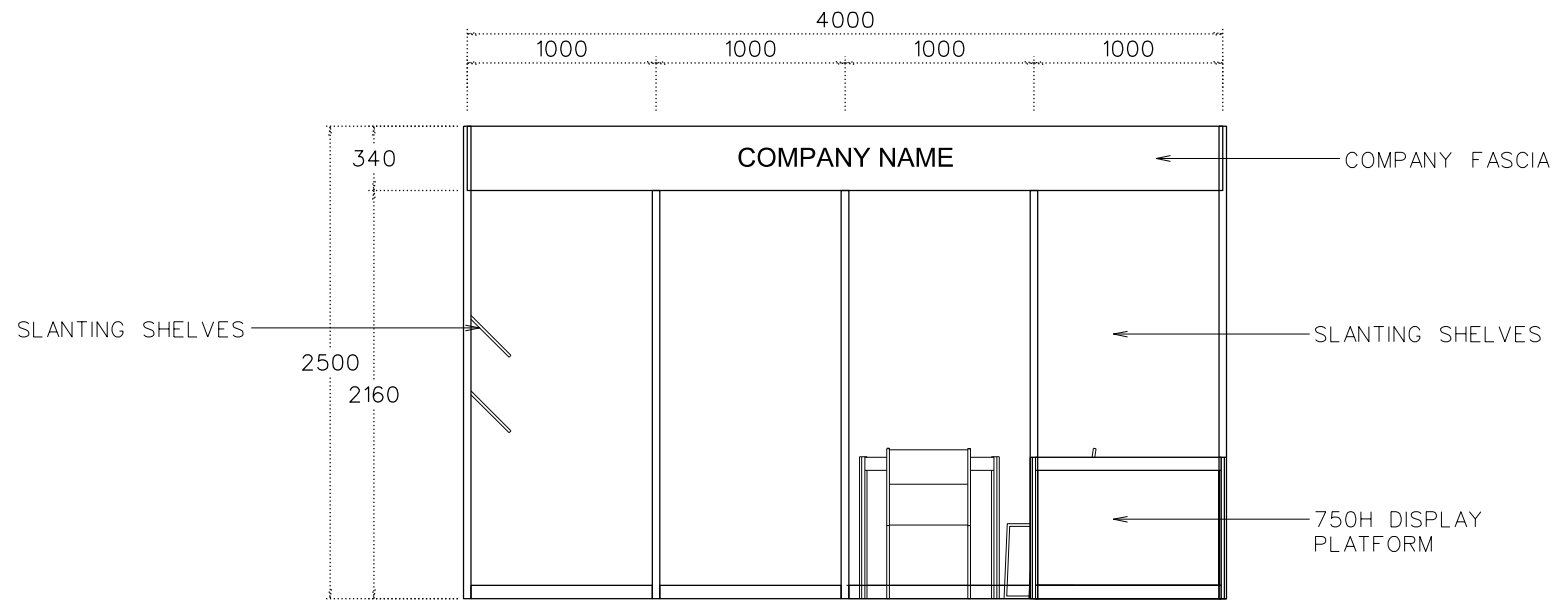

FRONT ELEVATION

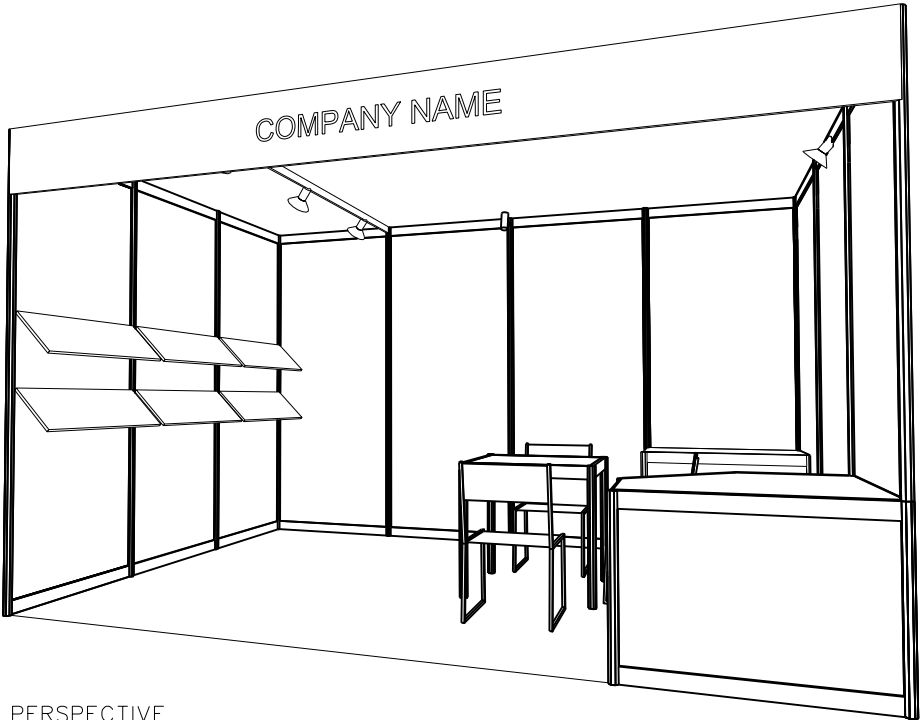

PERSPECTIVE

SHELL BOOTH FACILITIES

LEGEND	DESCRIPTION	
	1000 X 1000 x 750MMH DISPLAY PLATFORM	1
	MEETING TABLE 700X 700 X750MM (LXWXH)	1
	BLACK LEATHER CHAIR	3
	COMPAMY FASCIA	1
	13W LED LAMP LONGARMED SPOTLIGHT (YELLOW LIGHT)	2
	13W LED LAMP SPOTLIGHT (YELLOW LIGHT)	4
	CARPET	12 SQM
=====	CEILING BEAM	3M
	RUBBISH BIN	1
	SLANTING SHELVES	6
	1000L x500D x 750MMH LOCKABLE CABINET	1

FILE PATH - I:\Booth drawing\0427 Print_packaging\CR INTERNAL USE\standard\B10A_4x3_standard.dgn



NOTES	
UNLESS OTHERWISE SPECIFIED ALL DIMENSIONS ARE IN MM.	
.....	
.....	
.....	

REVISION

DATE:	03/05/2021
SCALE:	1 : 40 (A3)
DRAWN BY:	MO
CHECKED BY:	

TITLE
4M x 3M STANDARD BOOTH

PROJECT
HK INT'L PRINTING & PACKAGING FAIR 2021

SHEET
B10A