
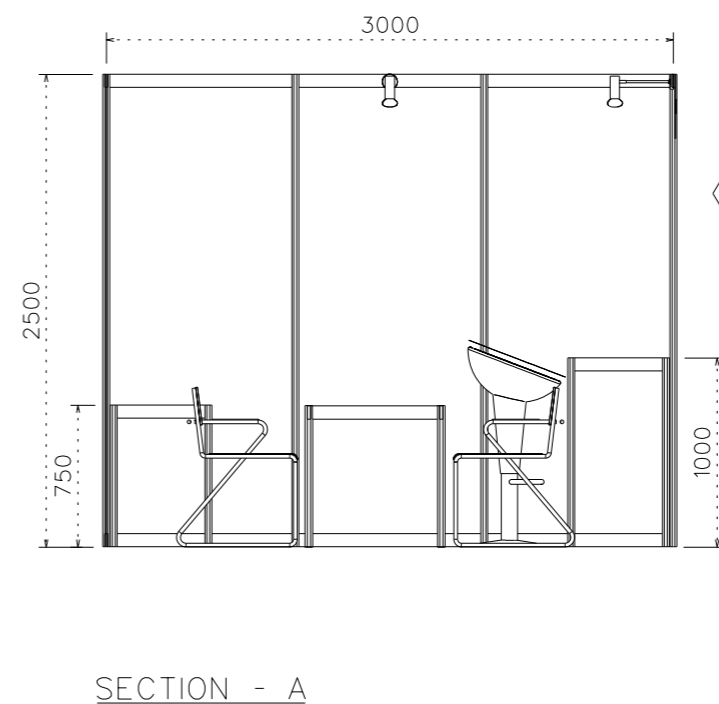
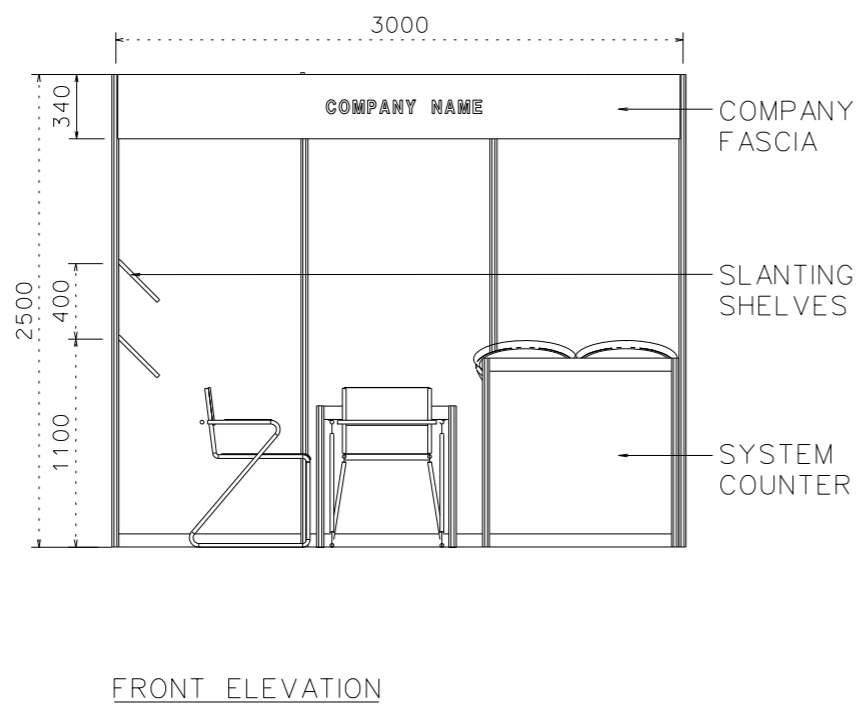
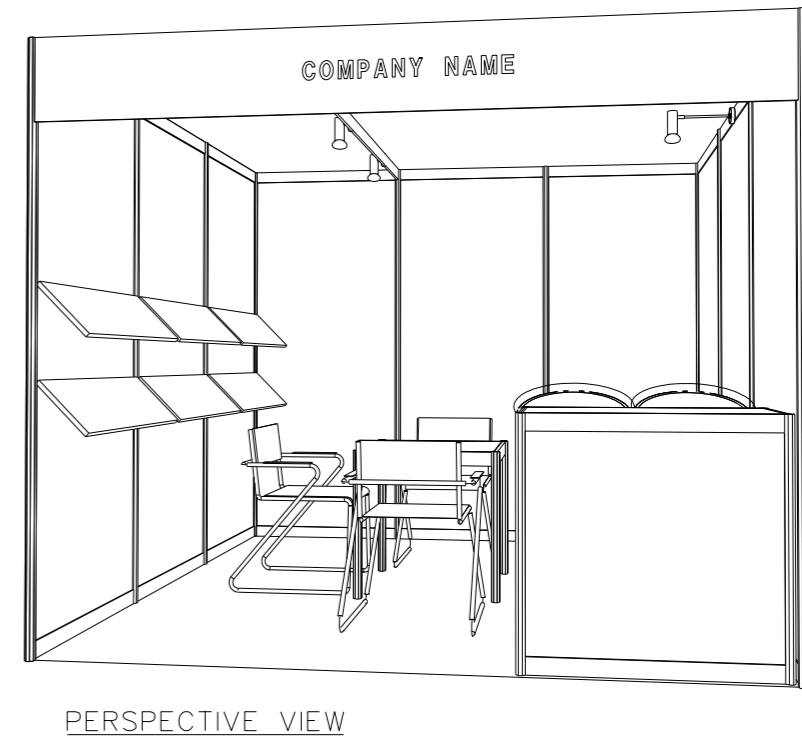


3M x 3M STANDARD BOOTH (RETAIL DISPLAY, ADVERTISING AND SIGNS)

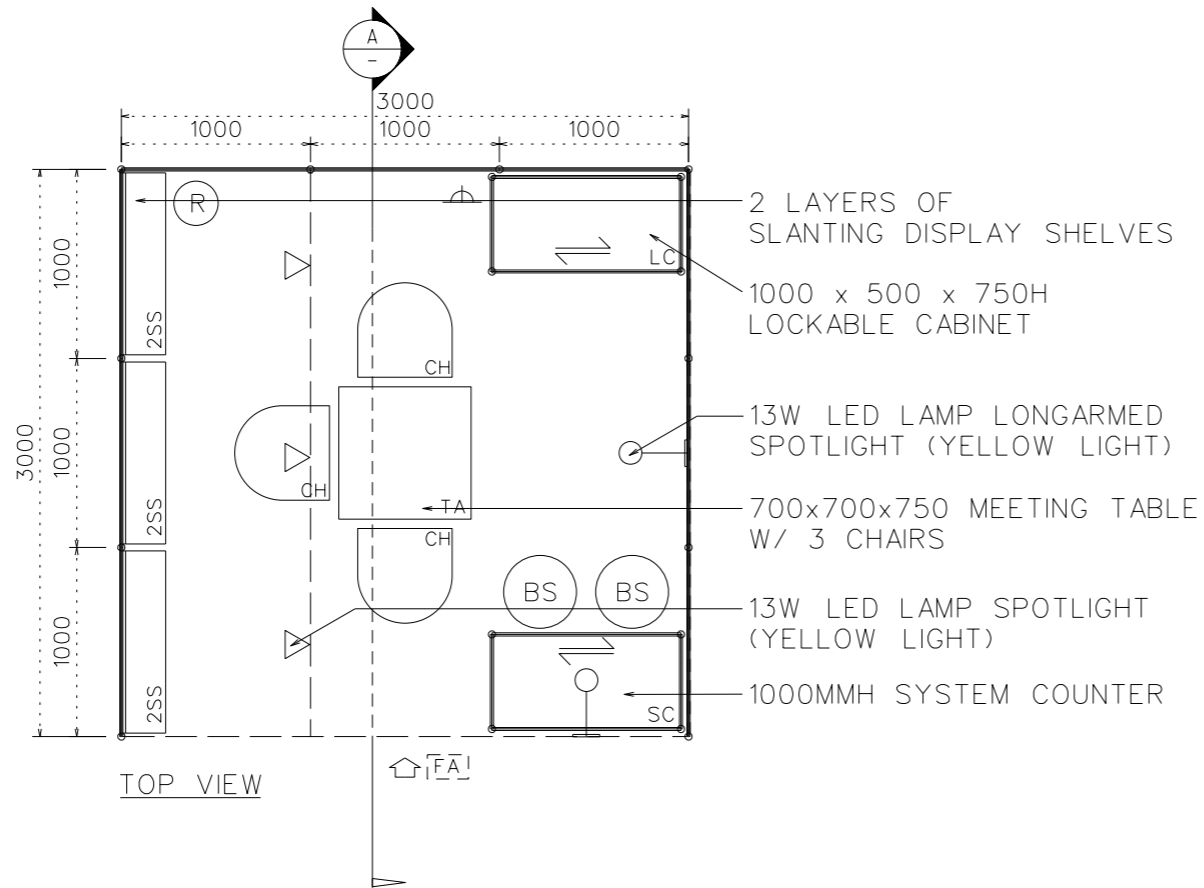

STANDARD BOOTH FACILITIES

LEGEND	DESCRIPTION	QTY
SC	1000 X 500 X 1000MM H SYSTEM COUNTER W/ LOCKABLE CABINET	1
TA	MEETING TABLE 700x700x750mm (LxWxH)	1
CH	BLACK LEATHER CHAIR	3
FA	COMPANY FASCIA	1
○	13W LED LAMP LONGARMED SPOTLIGHT (YELLOW LIGHT)	2
▽	13W LED LAMP SPOTLIGHT (YELLOW LIGHT)	3
▨	CARPET	9 SQ.M.
---	CEILING BEAM	3M
SS	SLANTING SHELVES	6M
R	RUBBISH BIN	1
LC	1000L x 500D x 750MM H LOCKABLE CABINET	1
BS	BAR STOOL	2
⏚	500W POWER SOCKET	1

FILE PATH - I:\A-E\Booth drawing\0427 PH- Packaging CR INTERNA_USE\The x and of Adv er tising c-r Signs 2\C\5\B033_3x3_Booth_Wor > of Adv & Signs_2022.dgn



NOTES UNLESS OTHERWISE SPECIFIED ALL DIMENSIONS ARE IN MM.

.....
.....
.....

.....
.....
.....

REVISION
1.0 22/09/2023.T1M

DATE: 09/12/2021
SCALE: 1 : 40 (A3)
DRAWN BY: JASON
CHECKED BY:

TITLE
3M x 3M
STANDARD BOOTH
(RETAIL DISPLAY,
ADVERTISING AND
SIGNS)

PROJECT
HK INT'L
PRINTING & PACKAGING
FAIR 2024
DATE: 27-30/04/2024

SHEET

B33