


Premium Booth C 3mW x 3mD Right Corner Booth


PP-C-9-R-Cnr
3mW x 3mD x 3.5mH




COLOUR PERSPECTIVE N.T.S

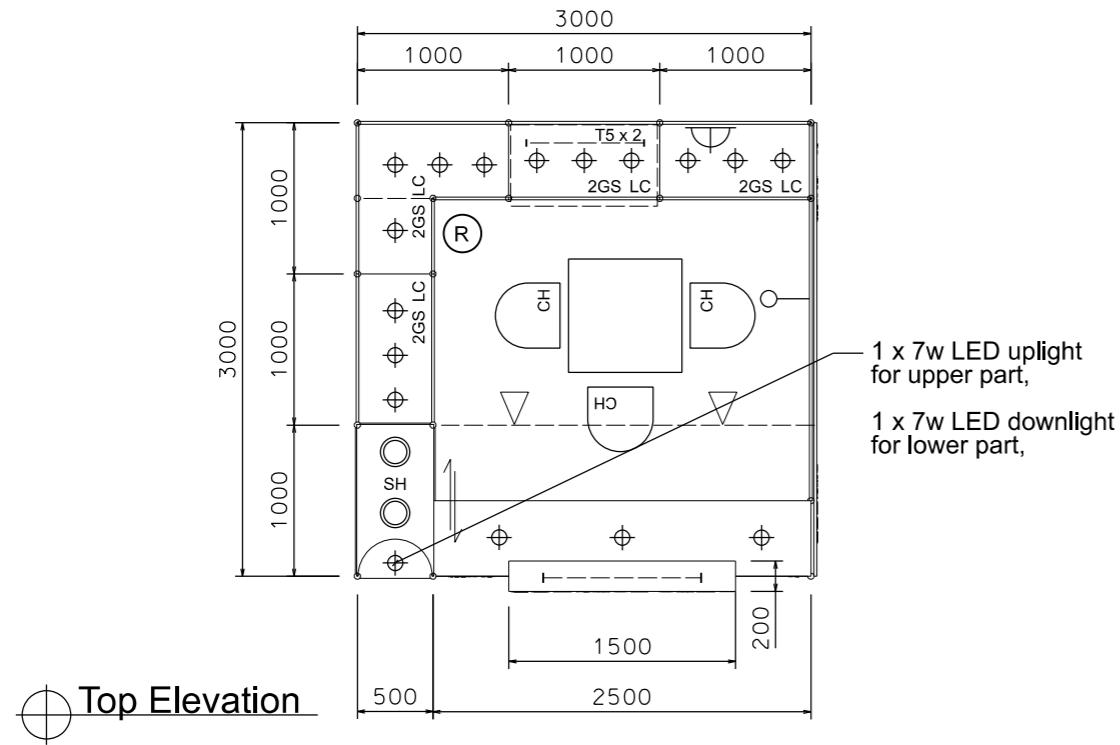

Top Elevation

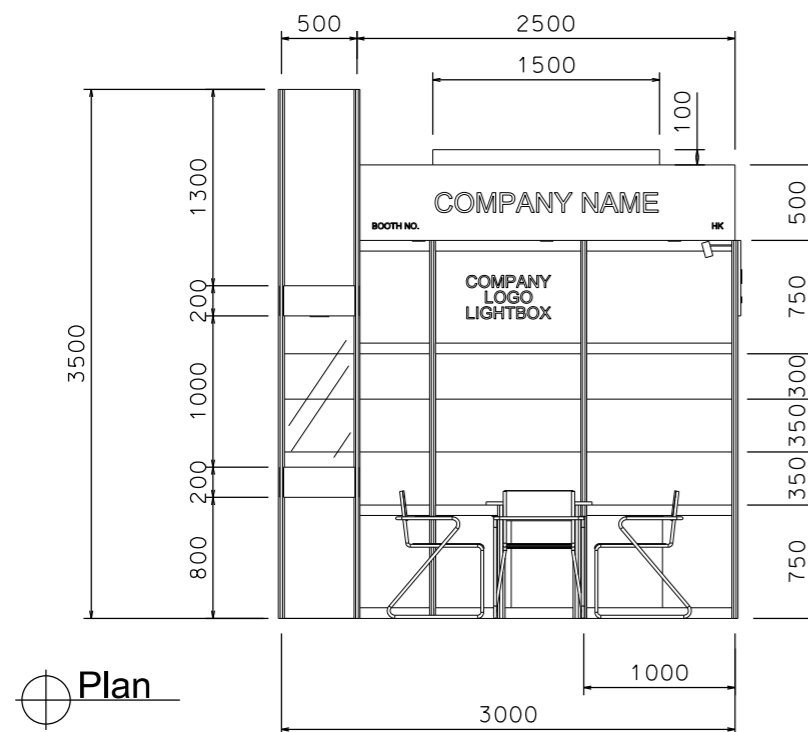

Plan

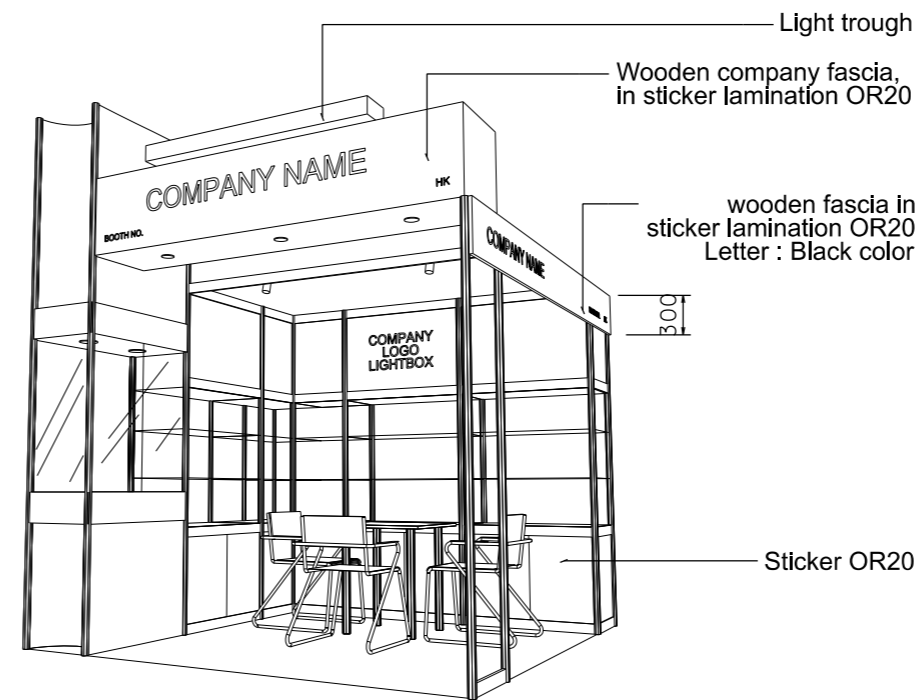

PERSPECTIVE N.T.S

BOOTH SPECIFICATION		QTY
	Front glass showcase in light orange sticker lamination with glass sliding door. 2 x 13w LED recess downlight & 2 x 7w LED uplight and downlight	1
	Company Logo Lightbox w/ 2 x LED T5 tube (1mL)	1
	Tall showcase in light orange sticker lamination (without glass door), w/ 2 layers glass shelf, 3x7w LED downlight, cabinet underneath (1mW x 0.5mD x 2.5mH)	4.5
	Square meeting table (0.7m X0.7m x 0.75mH)	1
	Black leather chair	3
	Longarmed spotlight w/13w led lamp (yellow)	1
	Spotlight w/ 13w LED lamp (Yellow)	2
	LED T5 tube inside light trough	1
	500w Square pin power socket	1
	7w LED downlight (under fascia)	3
	Rubbish Bin	1
	Carpet	9 SQM

FILE PATH - I:\a-Booth drawing\0427 Print_packaging\CR INTERNAL USE\Premium\PP-C-2d.Layout(500w).dgn



NOTES UNLESS OTHERWISE SPECIFIED ALL DIMENSIONS ARE IN MM.

.....
.....
.....

REVISION

DATE: 09/12/2021
SCALE: 1 : 50 (A3)
DRAWN BY: JASON
CHECKED BY:

TITLE
Premium Booth C
PP-C-9-R-Cnr

PROJECT
PREMIUM BOOTH
DATE: XXXXXXXX

SHEET
PP-C01b